


Exhibit B - Floor Plan

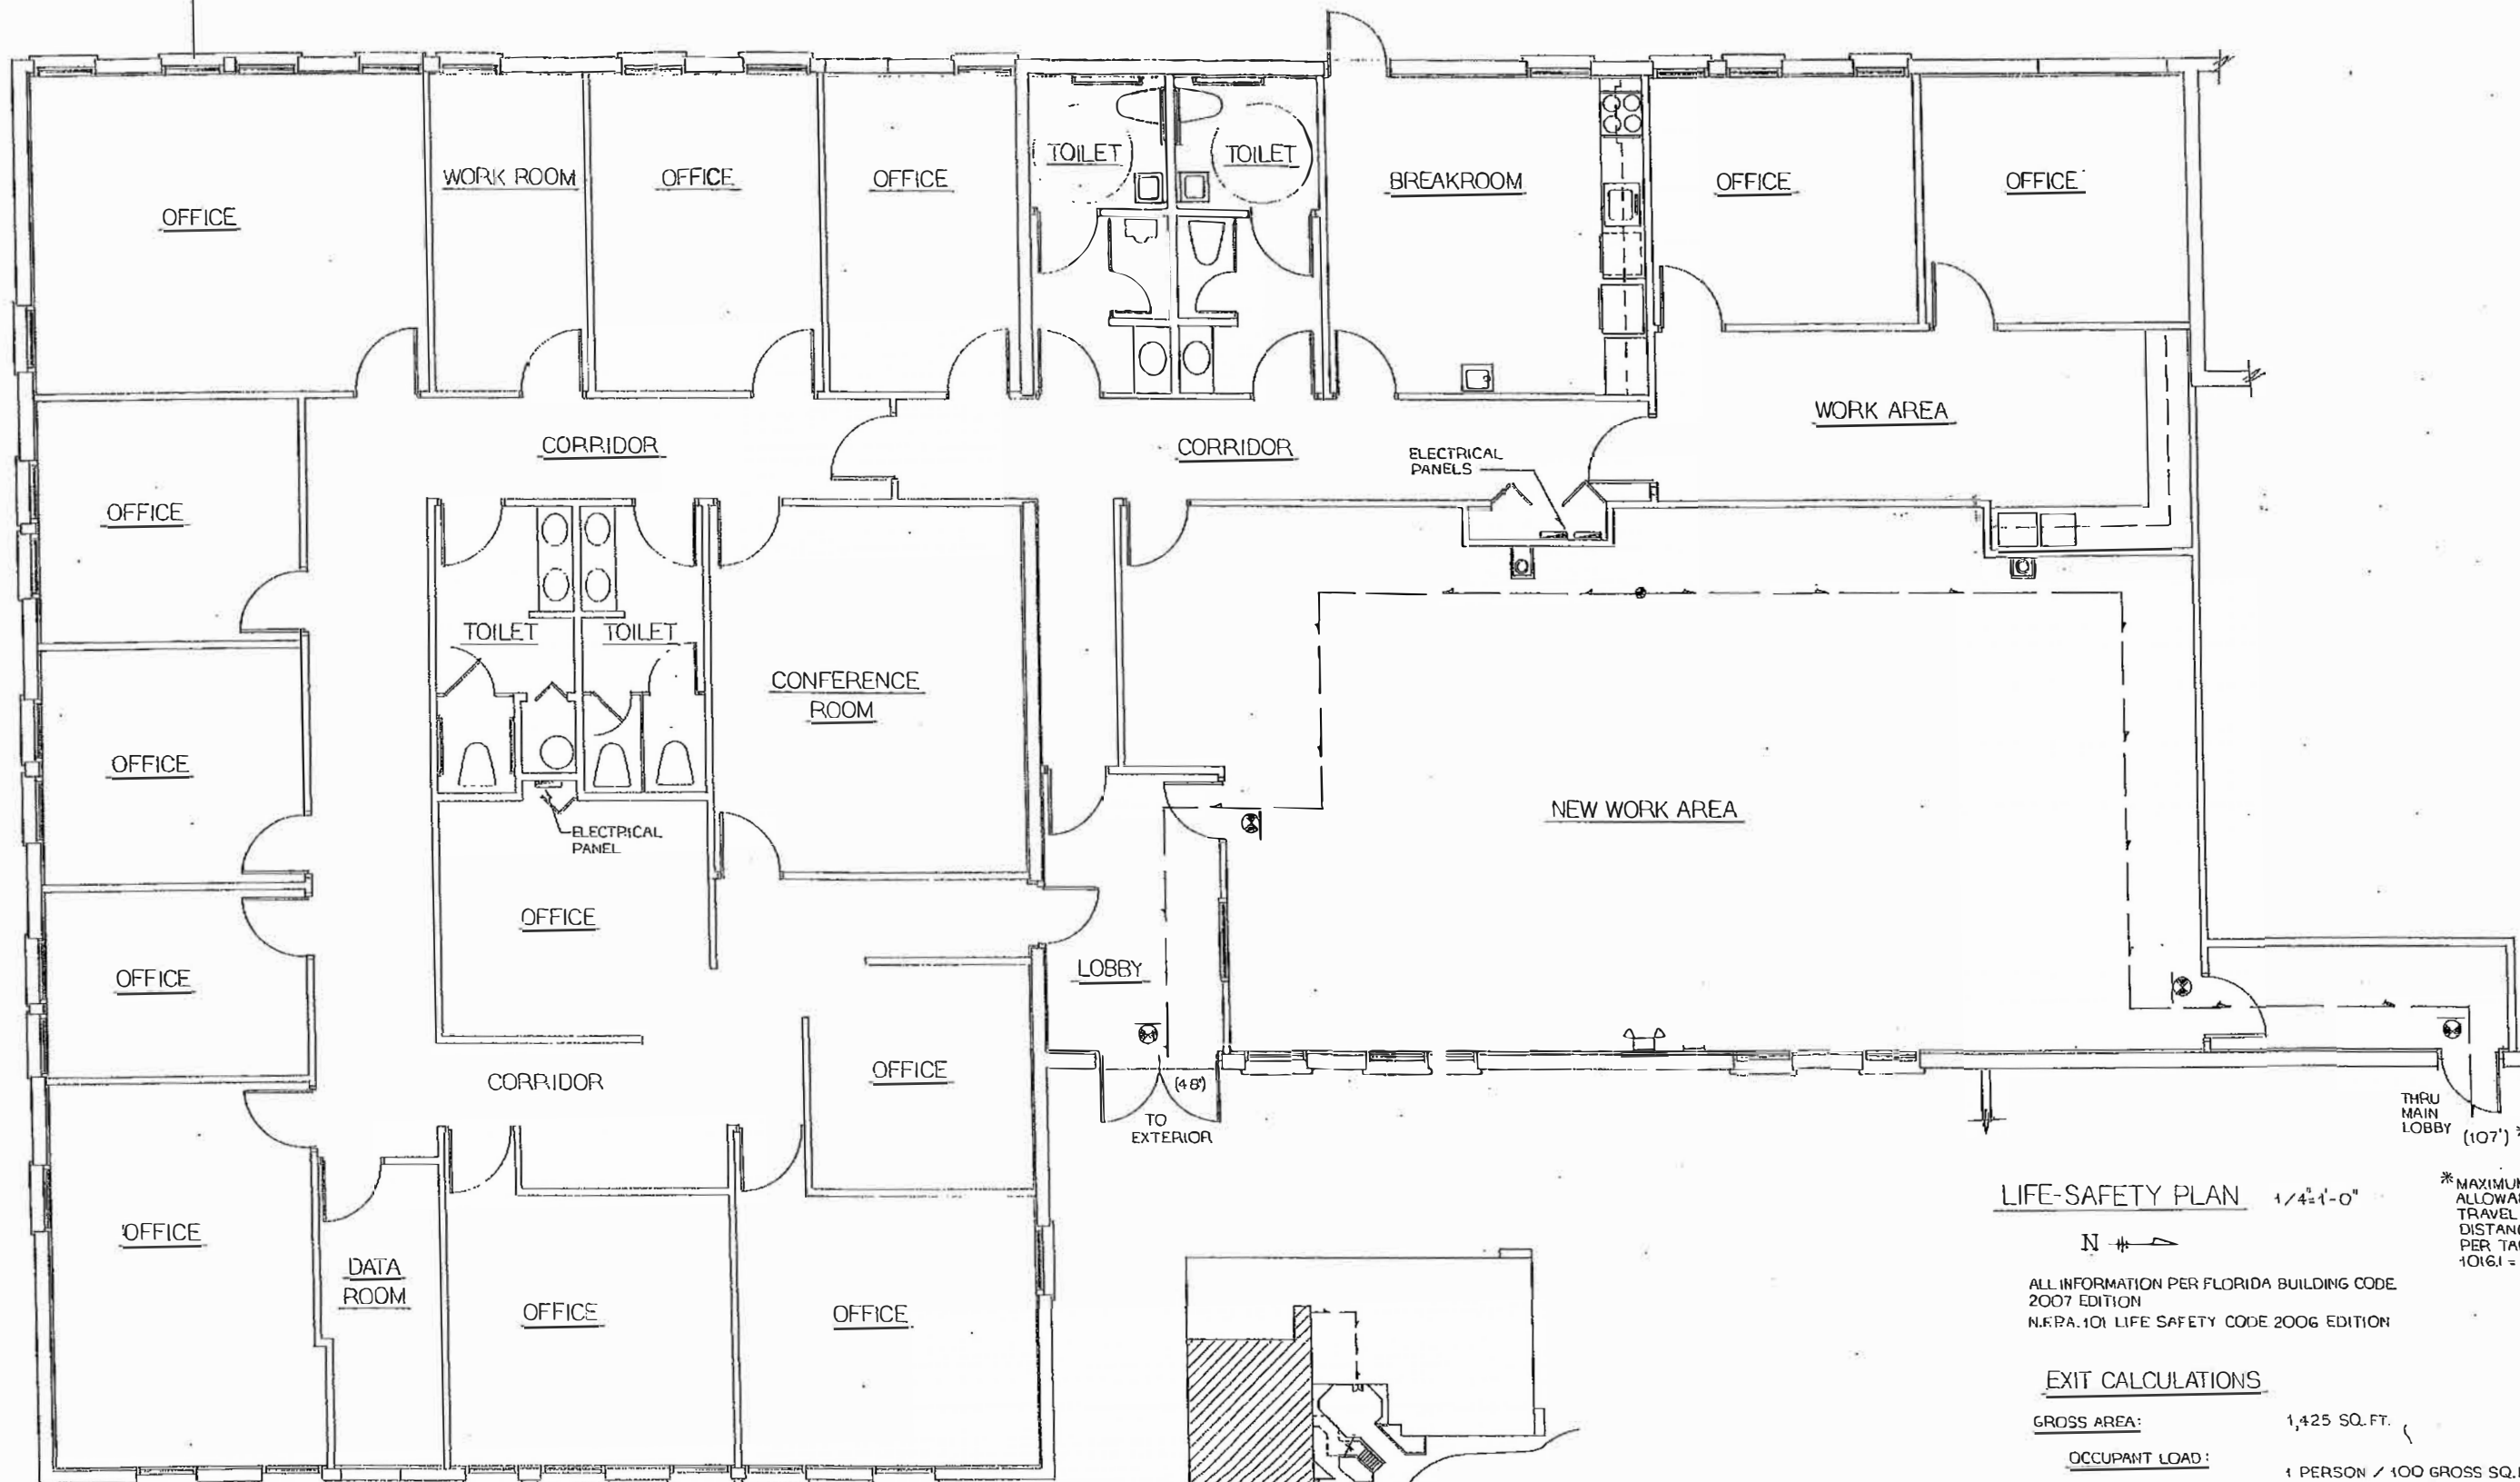

LIFE-SAFETY PLAN 1/4"=1'-0"



ALL INFORMATION PER FLORIDA BUILDING CODE
2007 EDITION
N.F.P.A. 101 LIFE SAFETY CODE 2006 EDITION

EXIT CALCULATIONS

GROSS AREA: 1,425 SQ. FT.
OCCUPANT LOAD: 1 PERSON / 100 GROSS SQ. FT.
1,425 / 100 = 15 PEOPLE
REQUIRED EXIT WIDTH: (2) (15) = 3' OF REQUIRED EXIT WIDTH
TOTAL EXIT WIDTH SHOWN: 72"

BUILDING INFORMATION

EXISTING BUILDING IS A TYPE II-B UNSPRINKLERED
UNPROTECTED FOR A GROUP 'B' OCCUPANCY

* MAXIMUM
ALLOWABLE
TRAVEL
DISTANCE
PER TABLE
101.6.1 = 200'

REVISIONS

3/8/10

Florida reg. no. ARD004684
perm. no. 10591

LARRY W. ROBINSON, P.A.
Professional Engineer
14 North Halifax Avenue
Daytona Beach, Florida 32118
Telephone 386-252-0429
Fax 386-328-9528
Email larry@larryrobinson.com

PROPOSED RENOVATIONS
FOR THE OFFICES OF V.C.O.G. / M.P.O.
AT INDIGO PROFESSIONAL CENTER
2570 INT'L. SPEEDWAY BLVD.
DAYTONA BEACH, FL.

DATE: MARCH 5, 2010
DRAWN BY: T.S.H.
SHEET TITLE: LIFE-SAFETY PLAN
SHEET: A-3
OF 3