



CONCEPT PLANS FOR  
E. WASHINGTON AVENUE  
SIDEWALK IMPROVEMENTS  
FPN: 430182-1-38-01  
PIERSON, FLORIDA

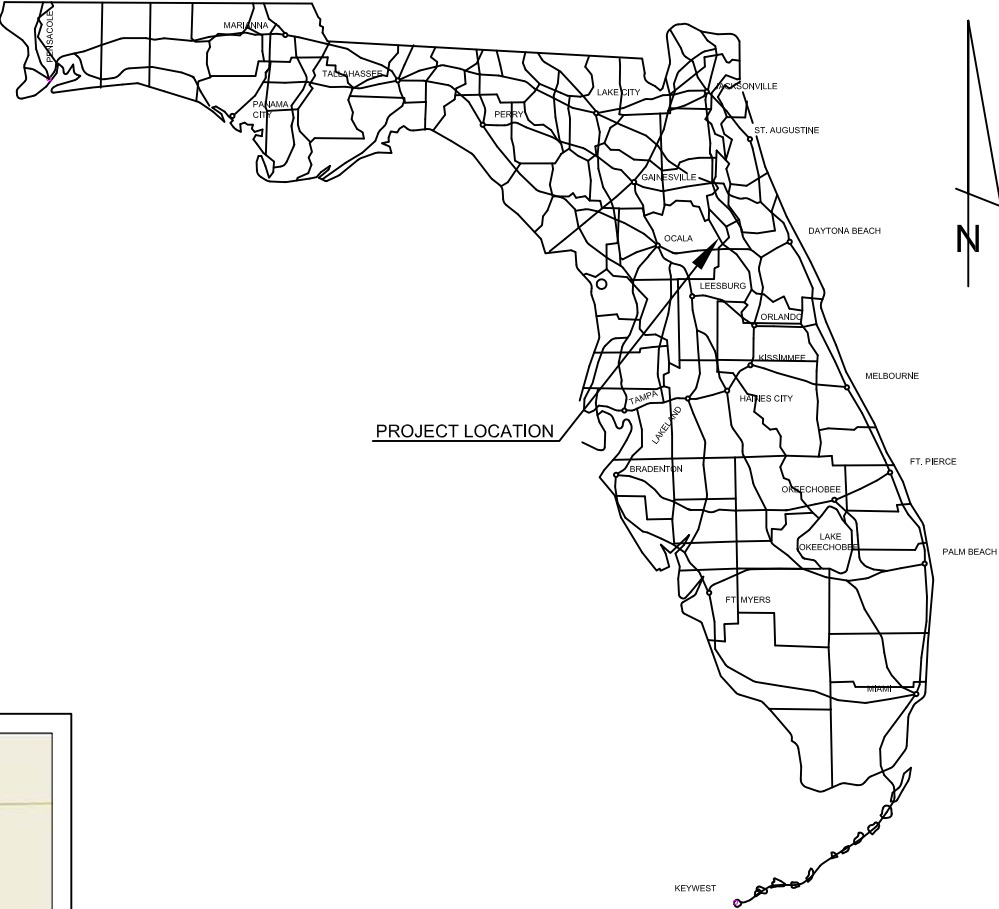

INDEX OF SIDEWALK CONCEPT PLANS

SHEET NO.	SHEET DESCRIPTION
1	KEY SHEET
2 - 4	TYPICAL SECTIONS
5 - 12	PLAN VIEWS

BEGIN PROJECT  
STA: 1+75.31  
E. WASHINGTON AVE.

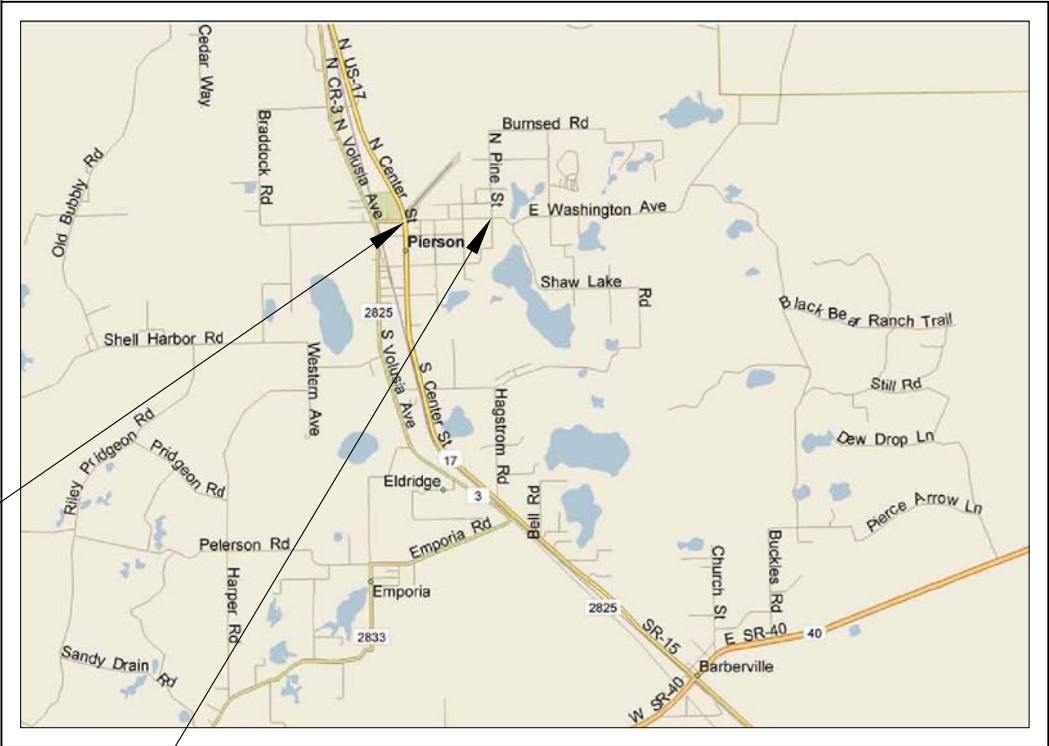

END PROJECT  
STA: 41+70.50  
E. WASHINGTON AVE.

VICINITY MAP  
N.T.S.

LENGTH OF PROJECT: 3,995.19 FEET (0.757 MILES)

NOTE: SURVEY INFORMATION WAS NOT AVAILABLE AT THE TIME THESE CONCEPT PLANS WERE PREPARED. THE EXISTING RIGHT OF WAY INFORMATION SHOWN IS BASED ON G.I.S. INFORMATION OBTAINED FROM THE VOLUSIA COUNTY PROPERTY APPRAISER'S OFFICE. THE EXISTING IMPROVEMENTS WERE DEVELOPED THROUGH A COMBINATION OF TRACING OVER AN AERIAL PHOTOGRAPH AND INCORPORATING OBSERVATIONS NOTED DURING A FIELD REVIEW.


PLAN SET		
DATE	BY	DESCRIPTION


CONCEPT PLANS PREPARED BY:


*Traffic Engineering  
Data Solutions, Inc.*  
Phone: (386) 738-1050 156 McGregor Road  
Fax: (386) 738-1055 DeLand, FL 32720


CERTIFICATE OF AUTHORIZATION NO. 27392


NOTE: THE SCALE OF THESE PLANS MAY  
HAVE CHANGED BY REPRODUCTION.

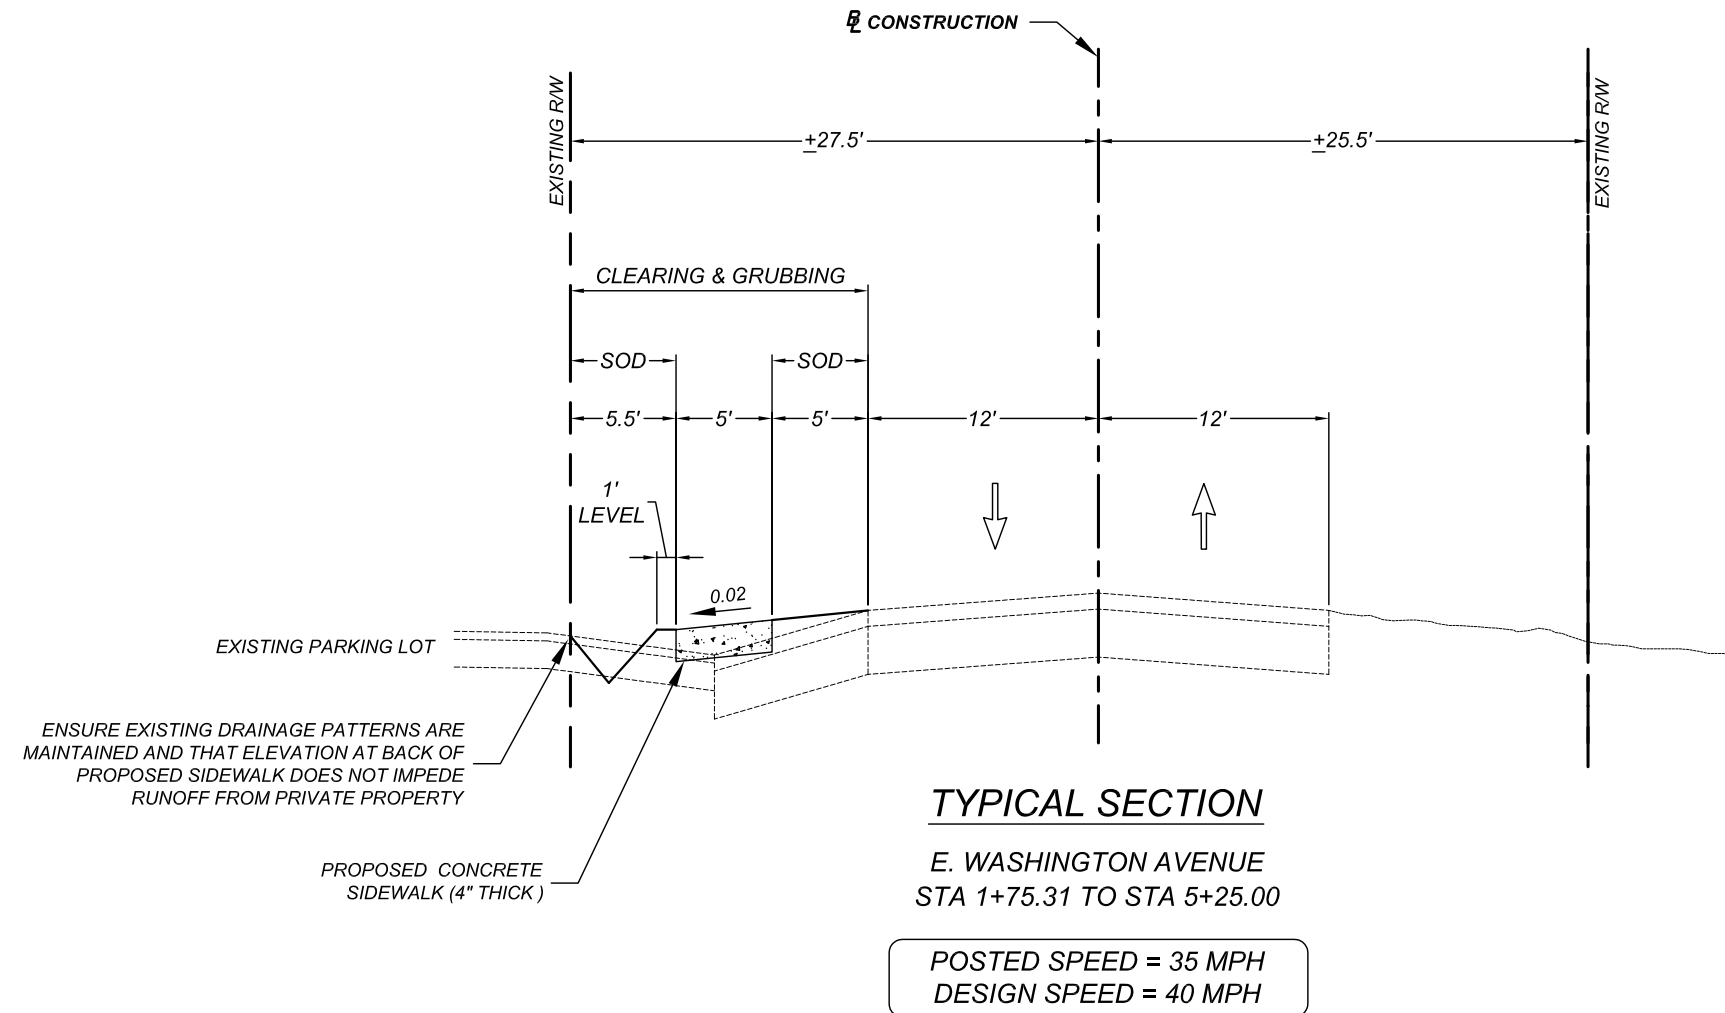


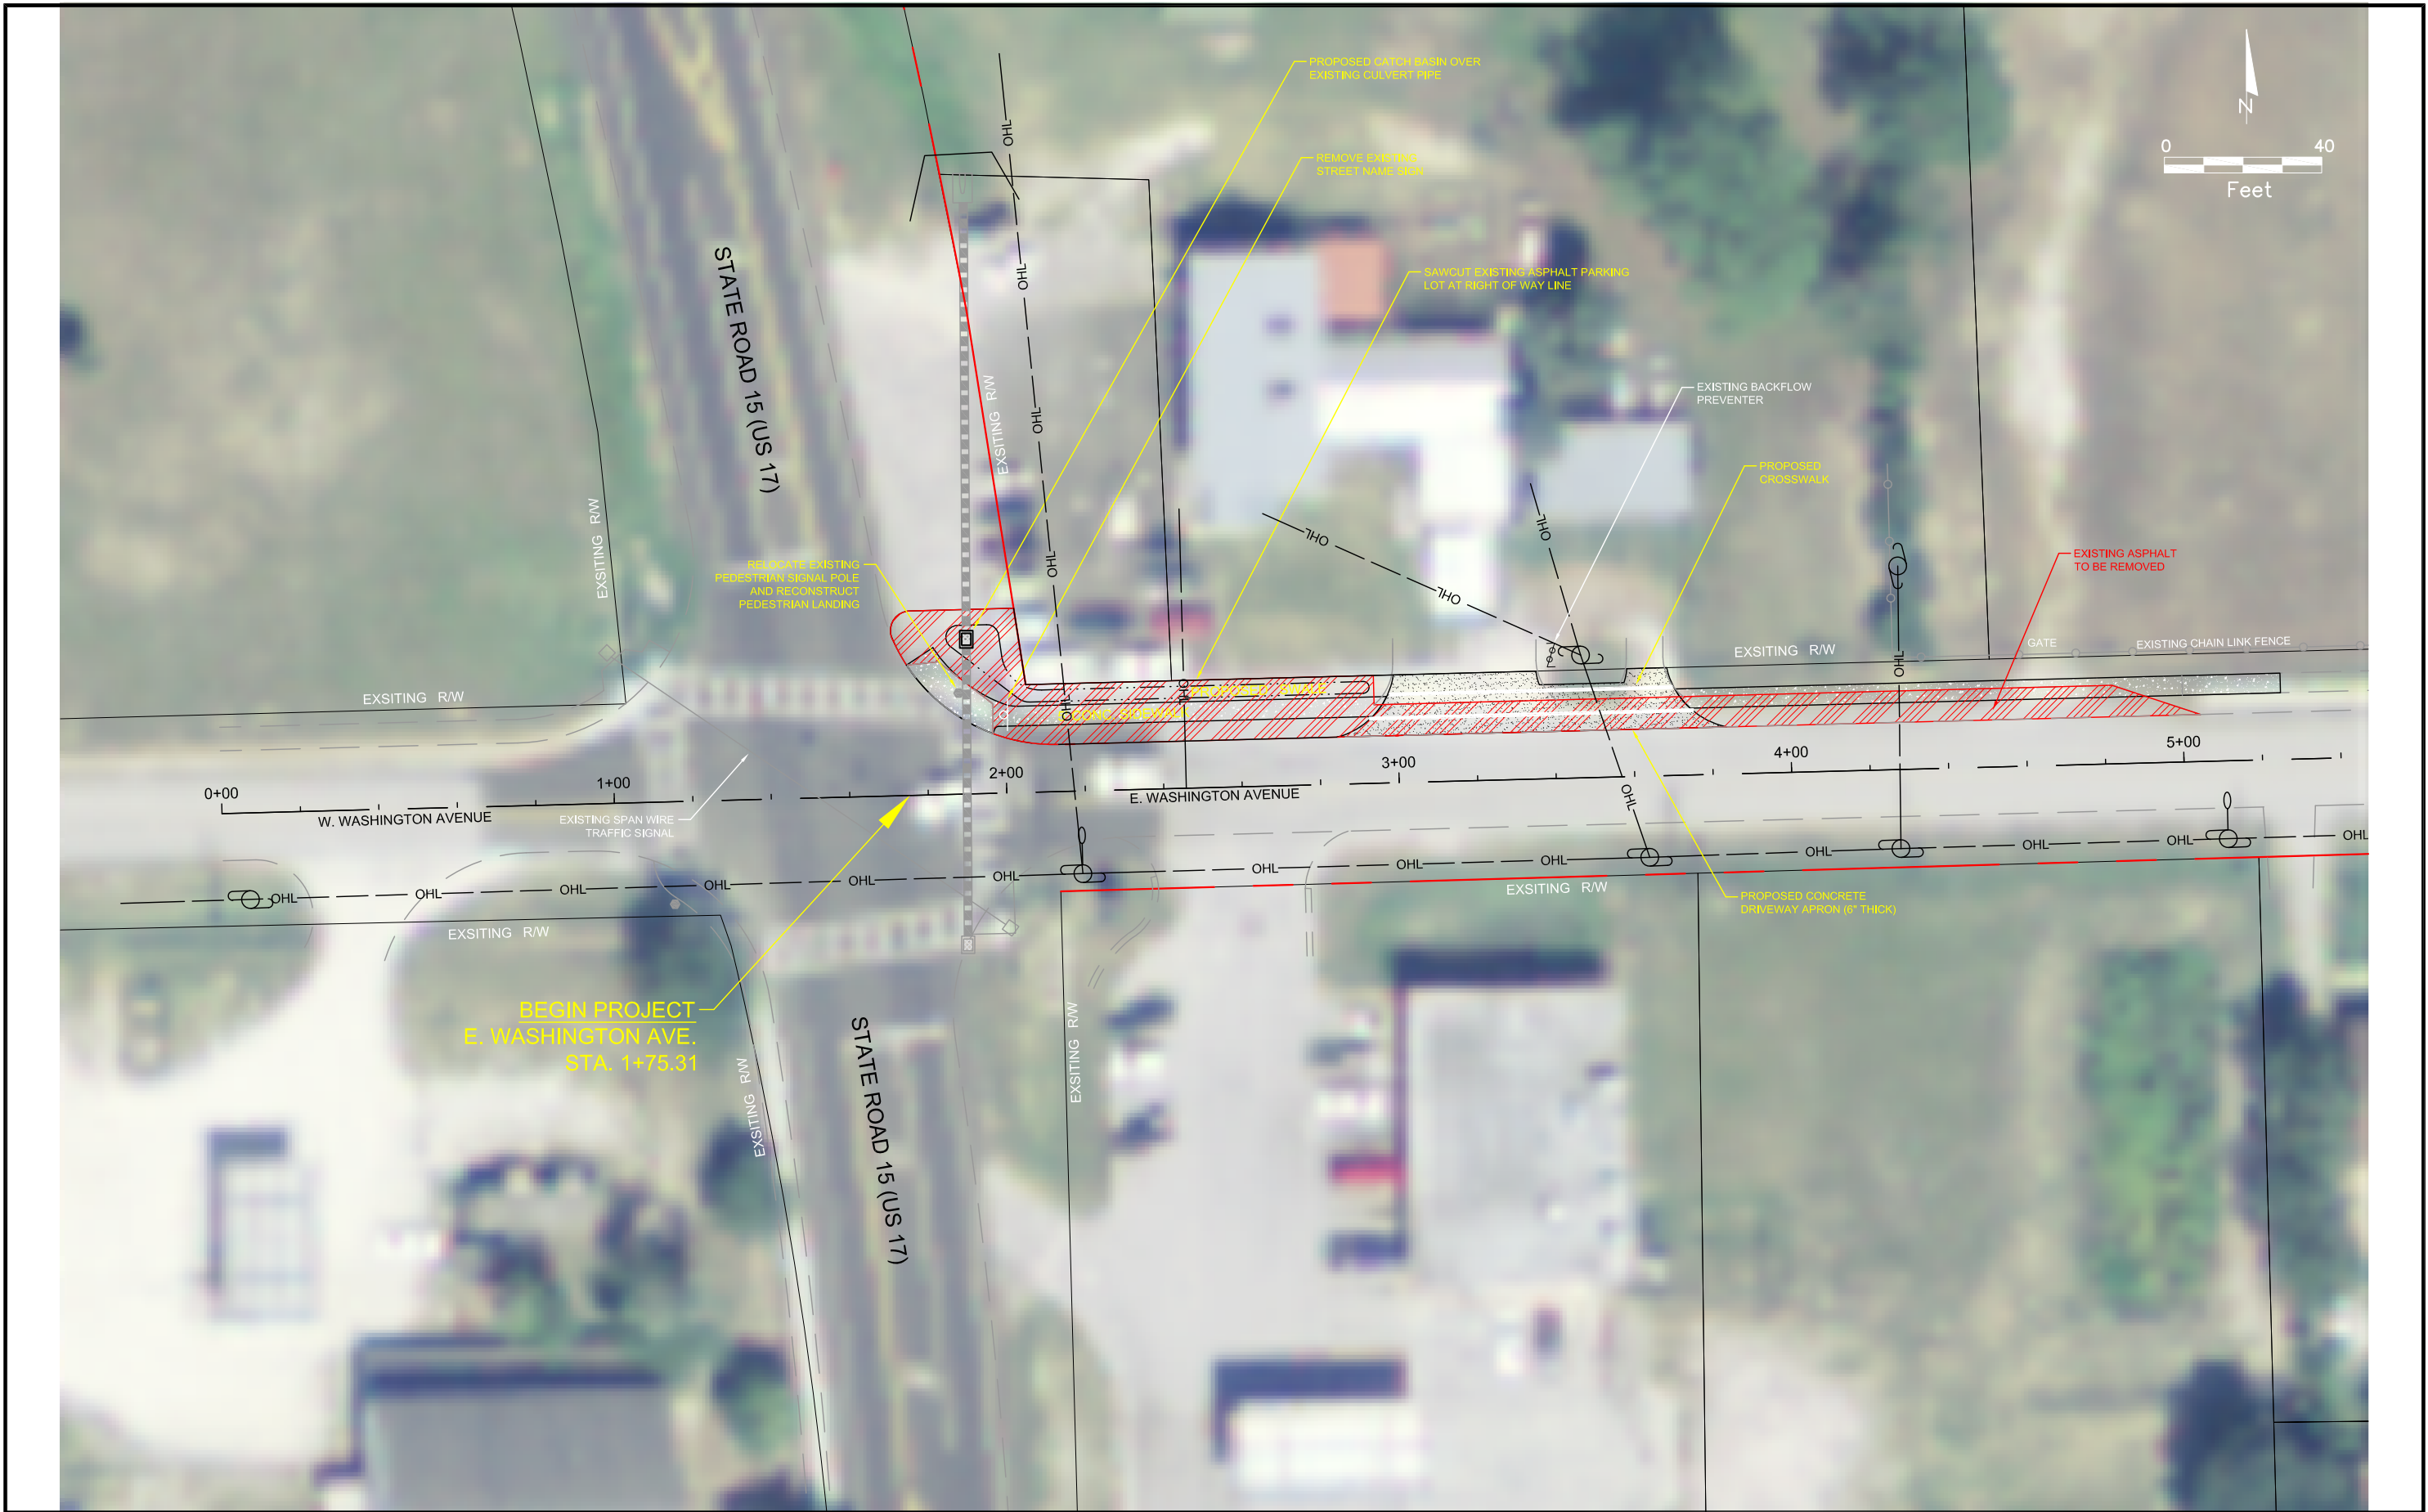
REVISIONS				<i>Traffic Engineering Data Solutions, Inc.</i> Phone 386.738.1050 156 McGregor Road, Unit A Fax 386.738.1055 DeLand, FL 32720 CERTIFICATE OF AUTHORIZATION NO. 27392	SIDEWALK CONCEPT PLANS		TYPICAL SECTION	SHEET NO. 2
DATE	BY	DESCRIPTION			ROAD NAME	COUNTY		
					E. WASHINGTON AVENUE	VOLUSIA		

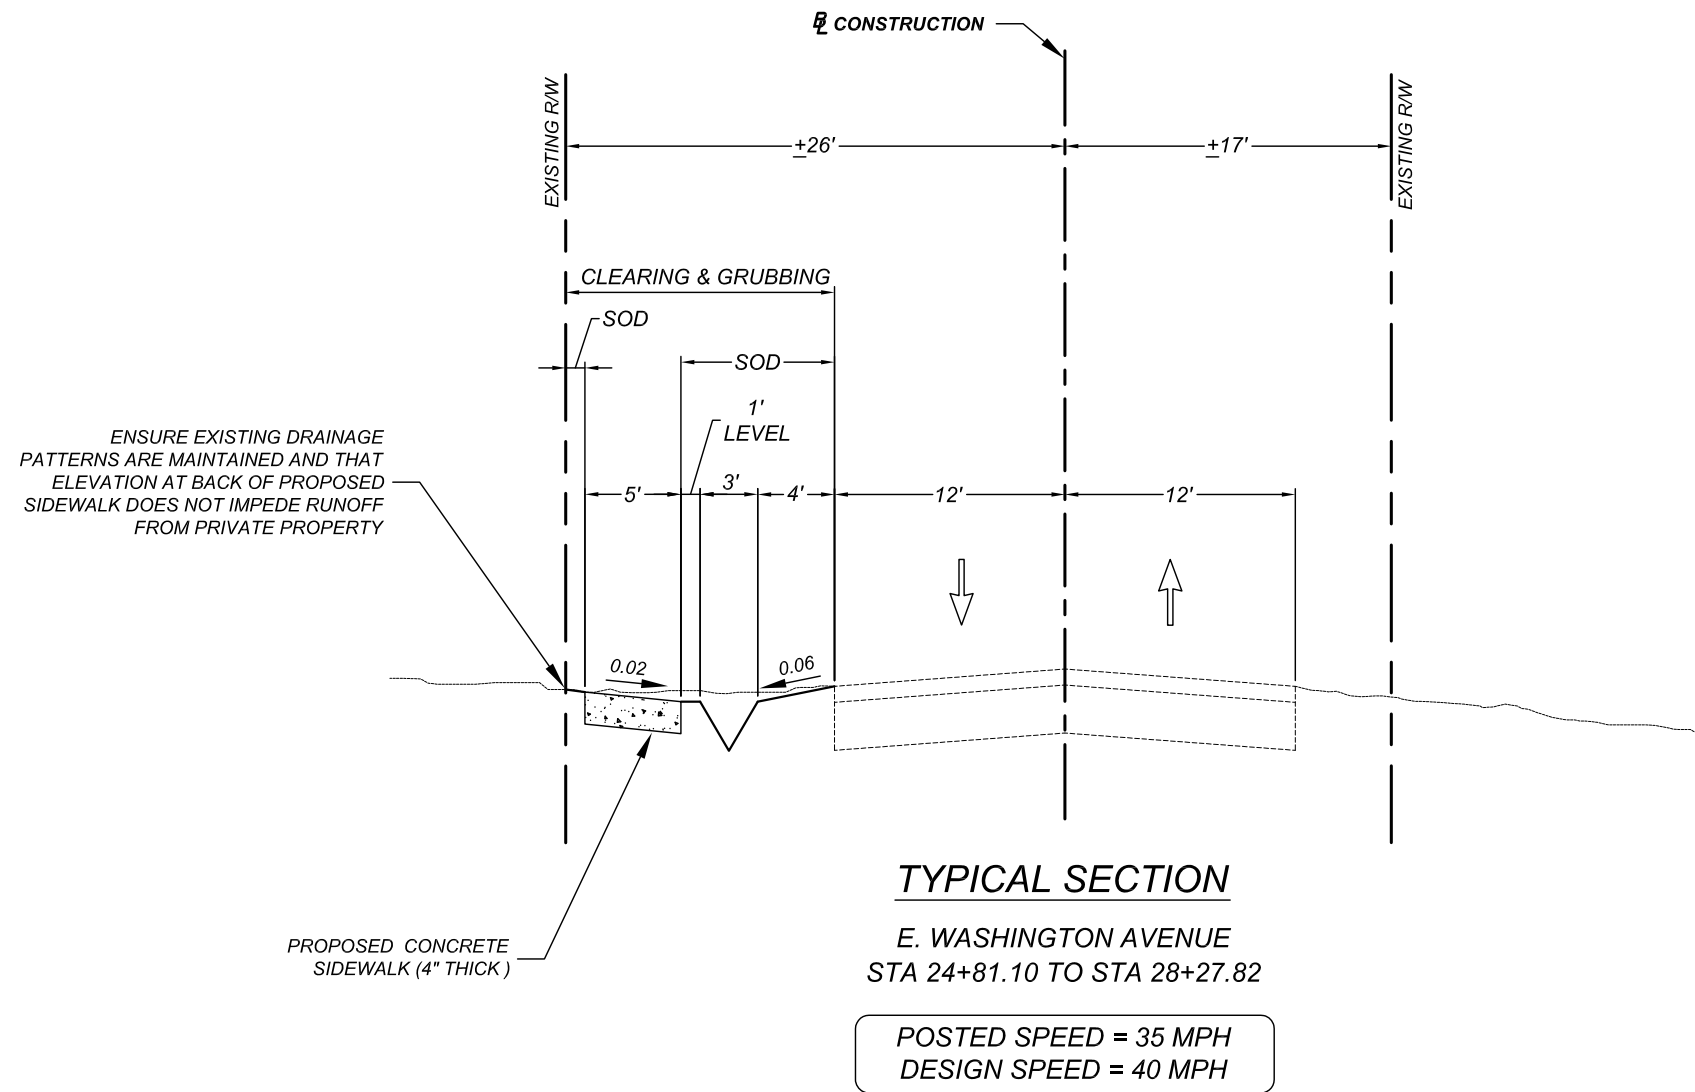

REVISIONS				<i>Traffic Engineering Data Solutions, Inc.</i> Phone 386.738.1050 156 McGregor Road, Unit A Fax 386.738.1055 DeLand, FL 32720 CERTIFICATE OF AUTHORIZATION NO. 27392	SIDEWALK CONCEPT PLANS		TYPICAL SECTION	SHEET NO. 3
DATE	BY	DESCRIPTION			ROAD NAME	COUNTY		
					E. WASHINGTON AVENUE	VOLUSIA		

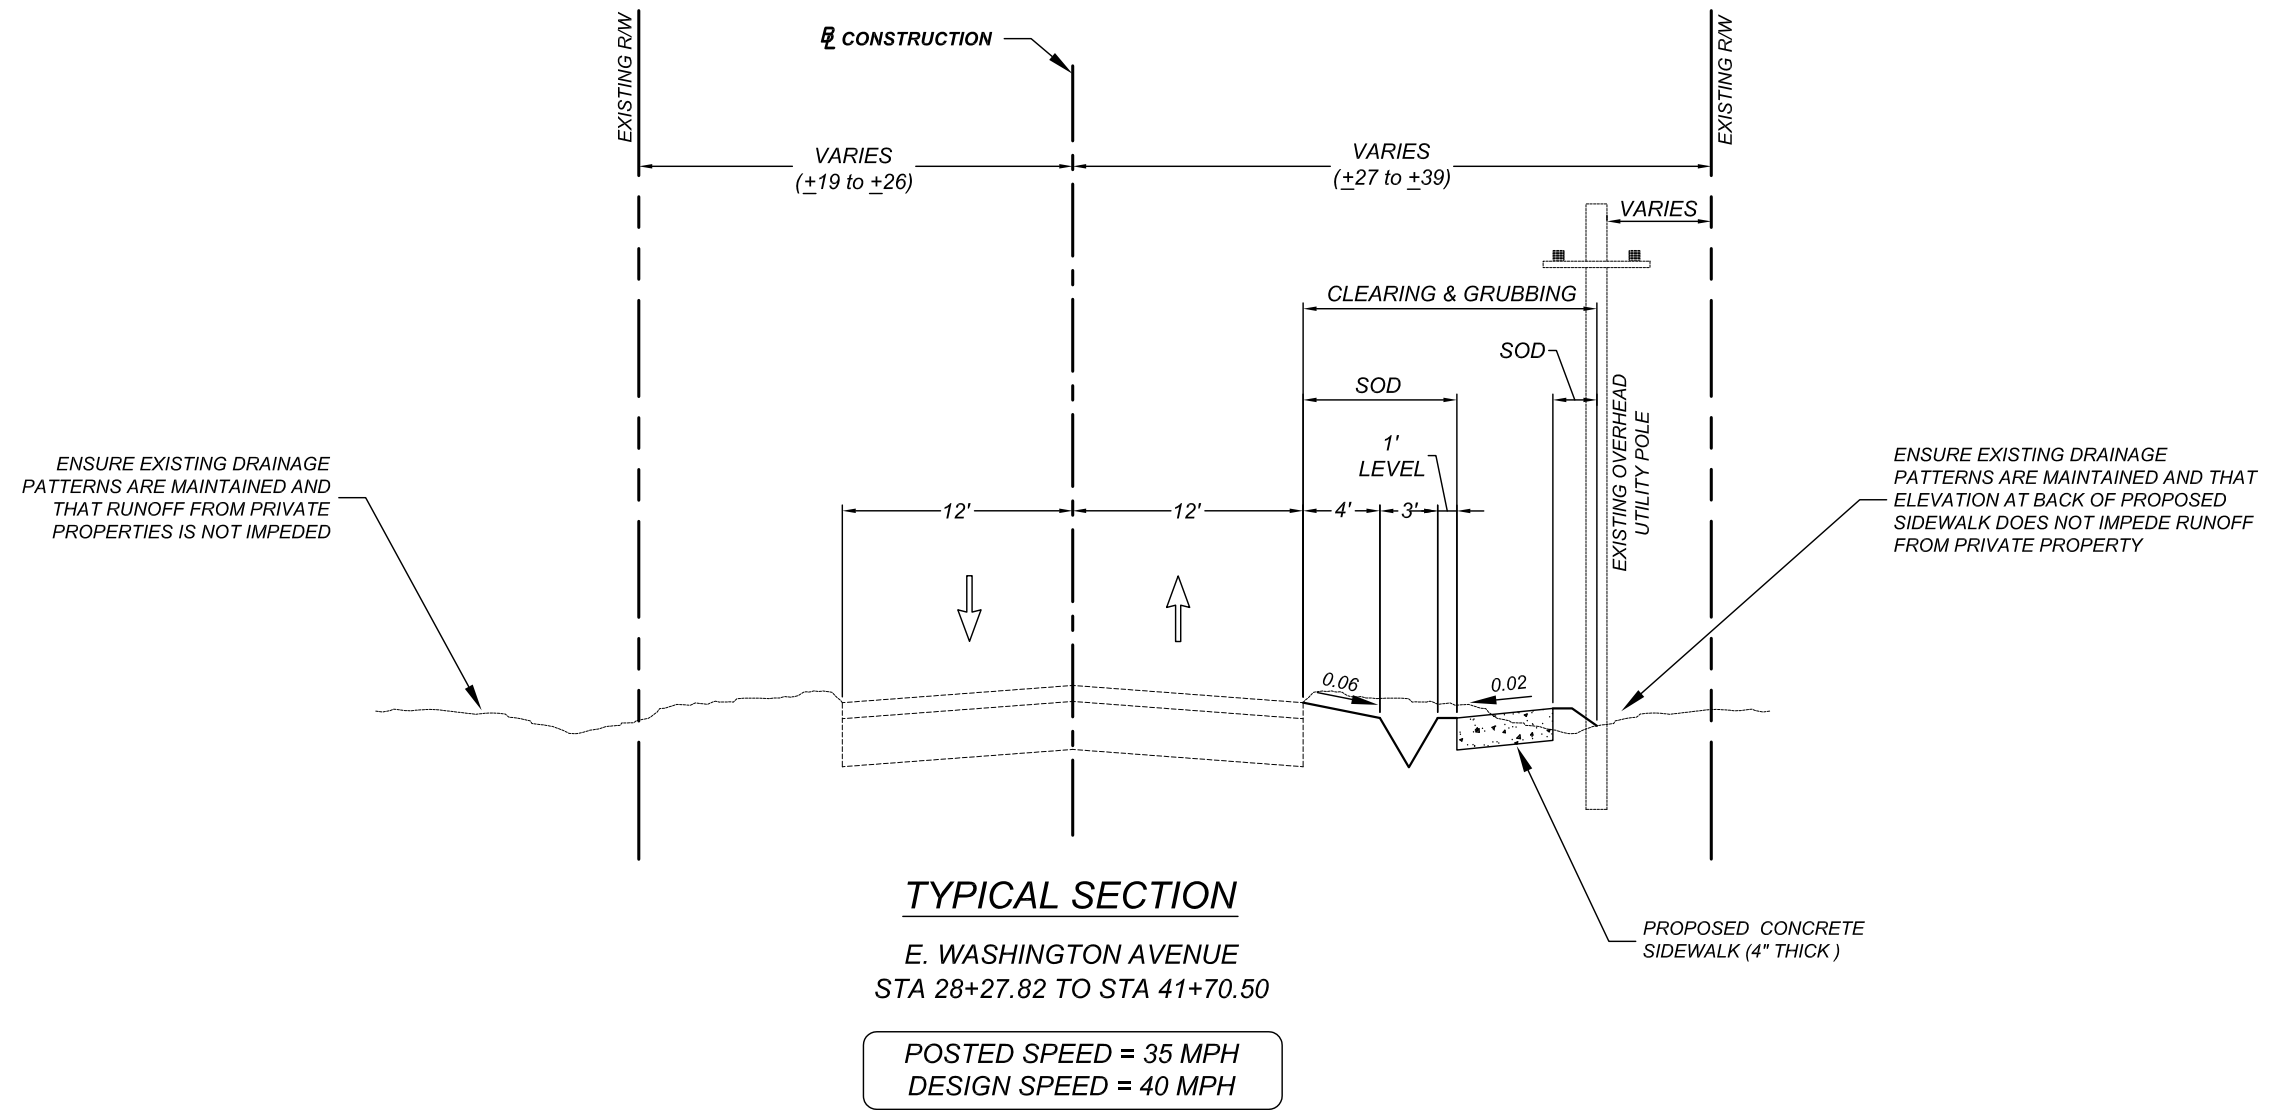

REVISIONS				<i>Traffic Engineering Data Solutions, Inc.</i> Phone 386.738.1050 156 McGregor Road, Unit A Fax 386.738.1055 DeLand, FL 32720 CERTIFICATE OF AUTHORIZATION NO. 27392	SIDEWALK CONCEPT PLANS		TYPICAL SECTION	SHEET NO. 4
DATE	BY	DESCRIPTION			ROAD NAME	COUNTY		
					E. WASHINGTON AVENUE	VOLUSIA		



REVISIONS		
DATE	BY	DESCRIPTION



*Traffic Engineering Data Solutions, Inc.*  
Phone 386.738.1050 156 McGregor Road, Unit A  
Fax 386.738.1055 DeLand, FL 32720  
CERTIFICATE OF AUTHORIZATION NO. 27392

SIDEWALK CONCEPT PLANS	
ROAD NAME	COUNTY
E. WASHINGTON AVENUE	VOLUSIA

PLAN VIEW	SHEET NO.
	5





REVISIONS		
DATE	BY	DESCRIPTION



*Traffic Engineering Data Solutions, Inc.*  
Phone 386.738.1050 156 McGregor Road, Unit A  
Fax 386.738.1055 DeLand, FL 32720  
CERTIFICATE OF AUTHORIZATION NO. 27392

SIDEWALK CONCEPT PLANS	
ROAD NAME	COUNTY
E. WASHINGTON AVENUE	VOLUSIA

PLAN VIEW
6

SHEET NO.
6



REVISIONS		
DATE	BY	DESCRIPTION



*Traffic Engineering Data Solutions, Inc.*  
Phone 386.738.1050 156 McGregor Road, Unit A  
Fax 386.738.1055 DeLand, FL 32720  
CERTIFICATE OF AUTHORIZATION NO. 27392

SIDEWALK CONCEPT PLANS	
ROAD NAME	COUNTY
E. WASHINGTON AVENUE	VOLUSIA

PLAN VIEW	

SHEET NO.
7



REVISIONS		
DATE	BY	DESCRIPTION




*Traffic Engineering Data Solutions, Inc.*  
Phone 386.738.1050 156 McGregor Road, Unit A  
Fax 386.738.1055 DeLand, FL 32720  
CERTIFICATE OF AUTHORIZATION NO. 27392

SIDEWALK CONCEPT PLANS	
ROAD NAME	COUNTY
E. WASHINGTON AVENUE	VOLUSIA

PLAN VIEW	SHEET NO.
	8



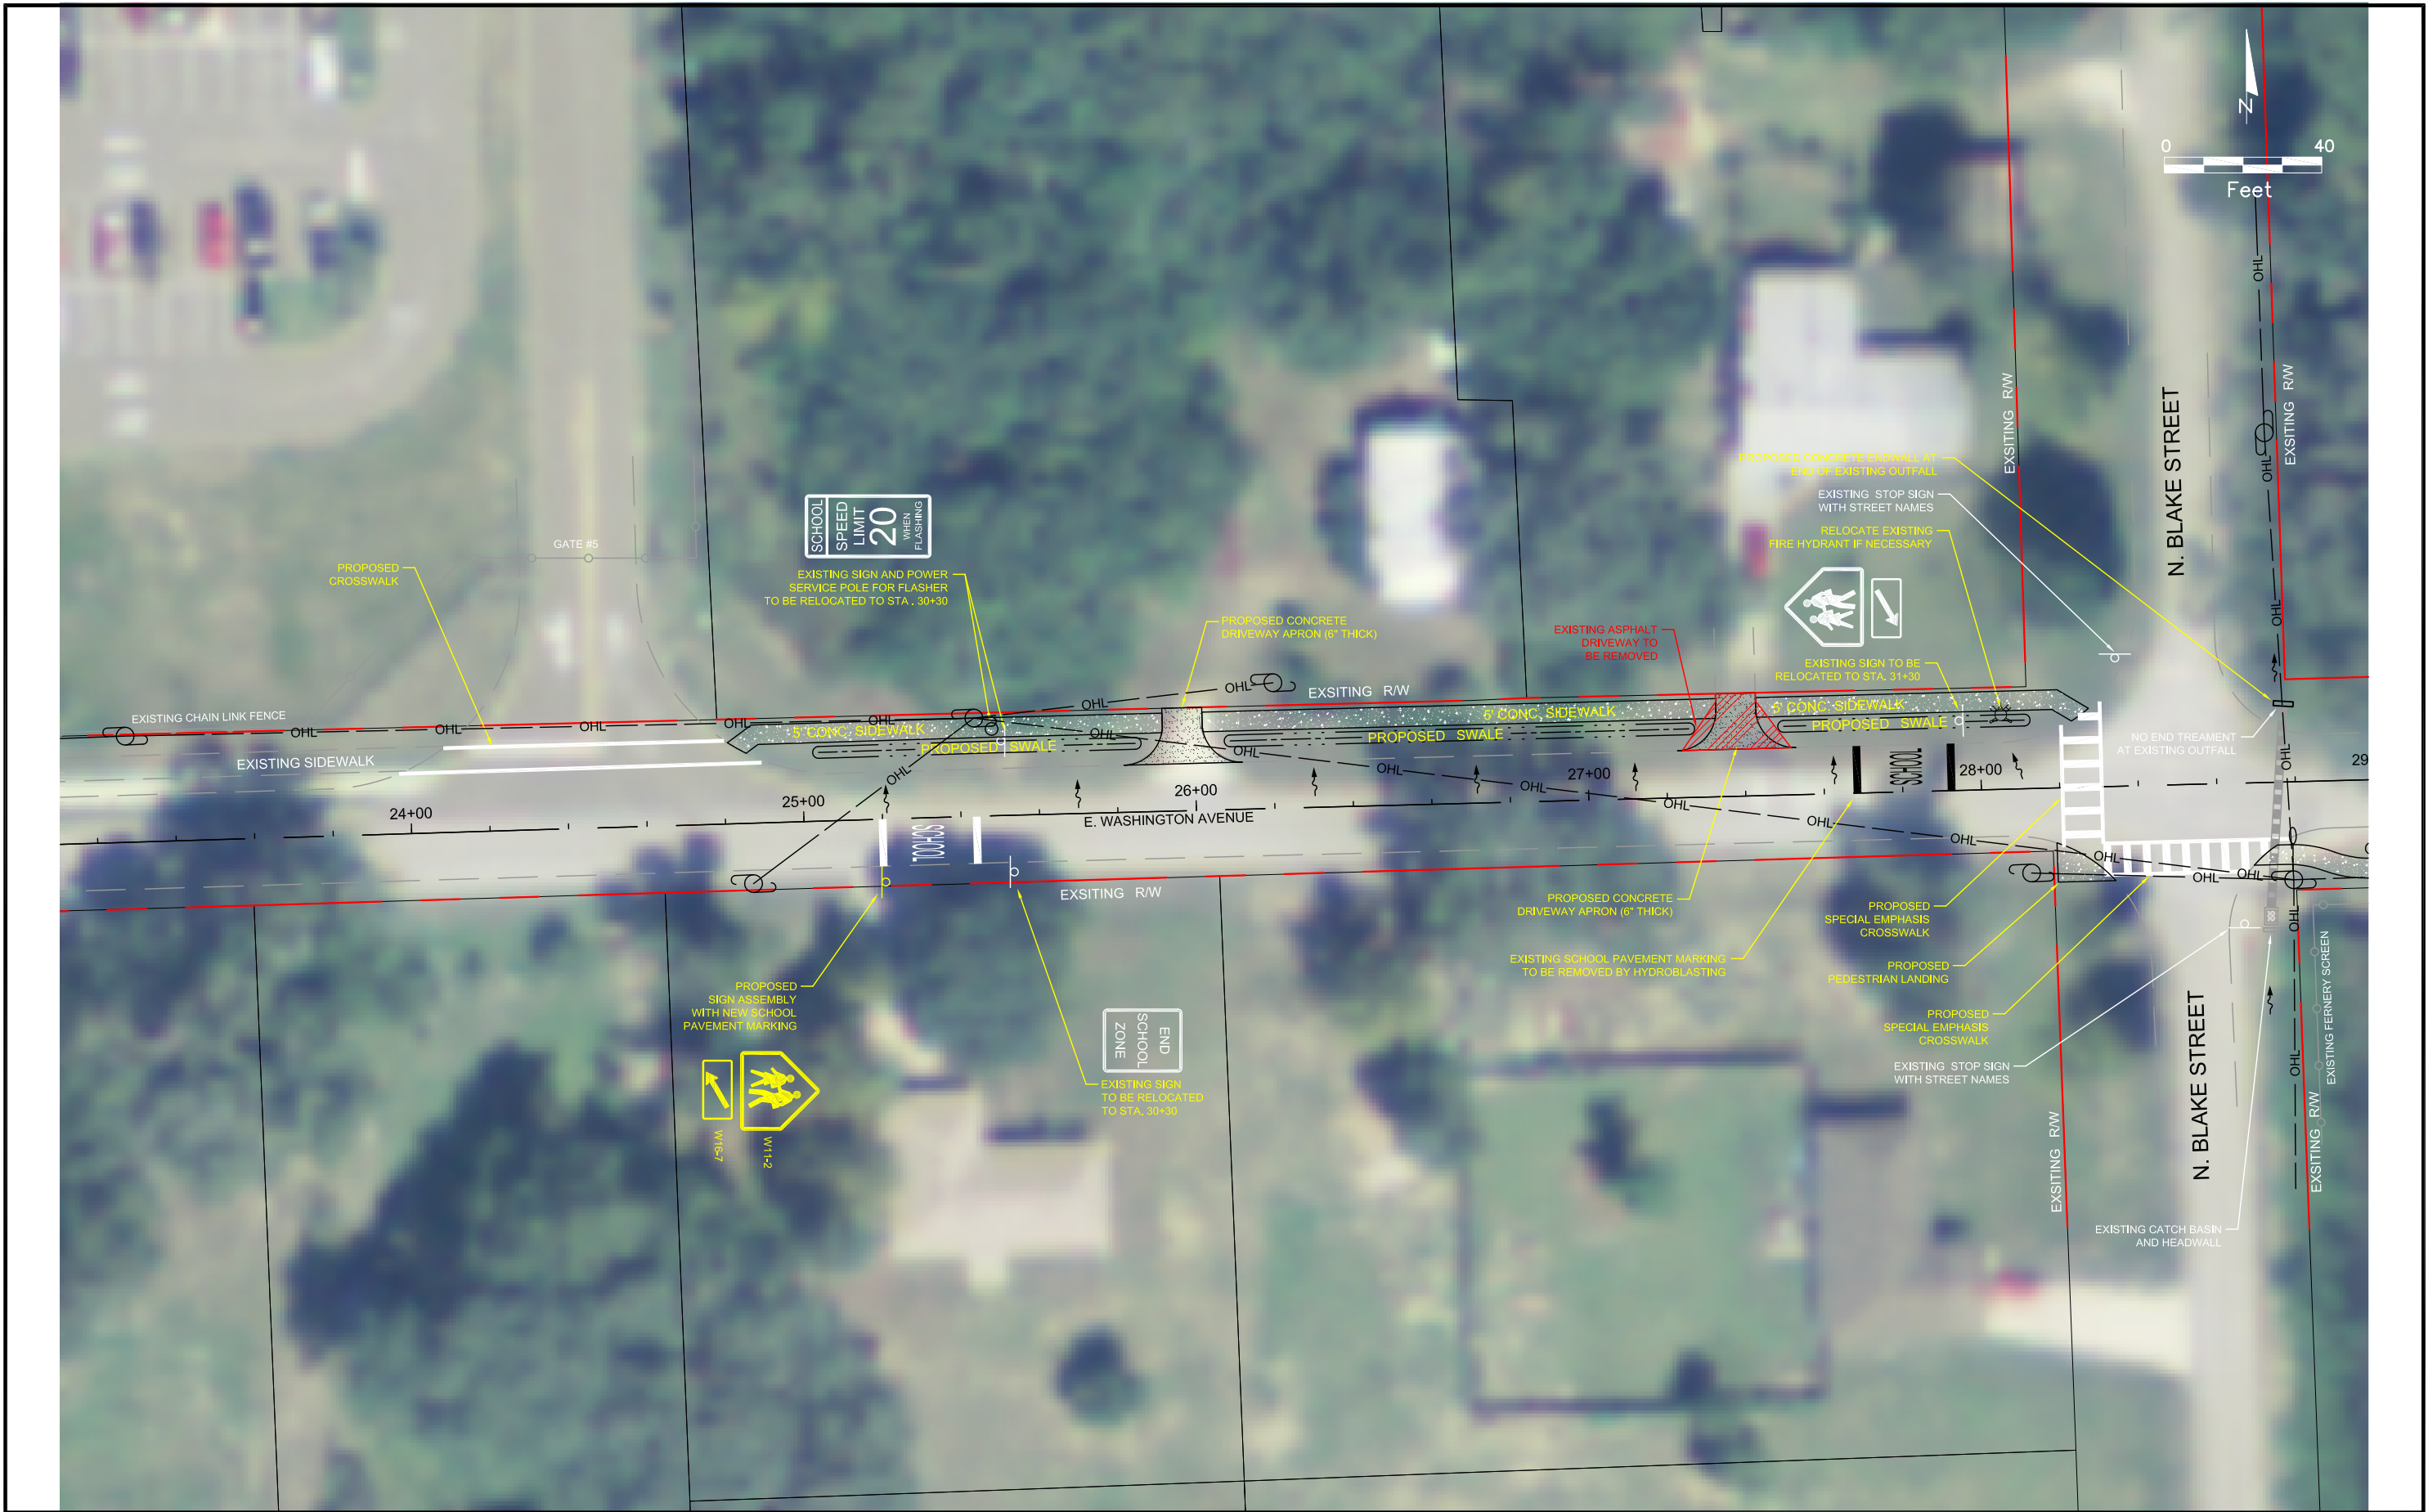

REVISIONS		
DATE	BY	DESCRIPTION




*Traffic Engineering Data Solutions, Inc.*  
Phone 386.738.1050 156 McGregor Road, Unit A  
Fax 386.738.1055 DeLand, FL 32720  
CERTIFICATE OF AUTHORIZATION NO. 27392

SIDEWALK CONCEPT PLANS	
ROAD NAME	COUNTY
E. WASHINGTON AVENUE	VOLUSIA

PLAN VIEW

SHEET NO.
9

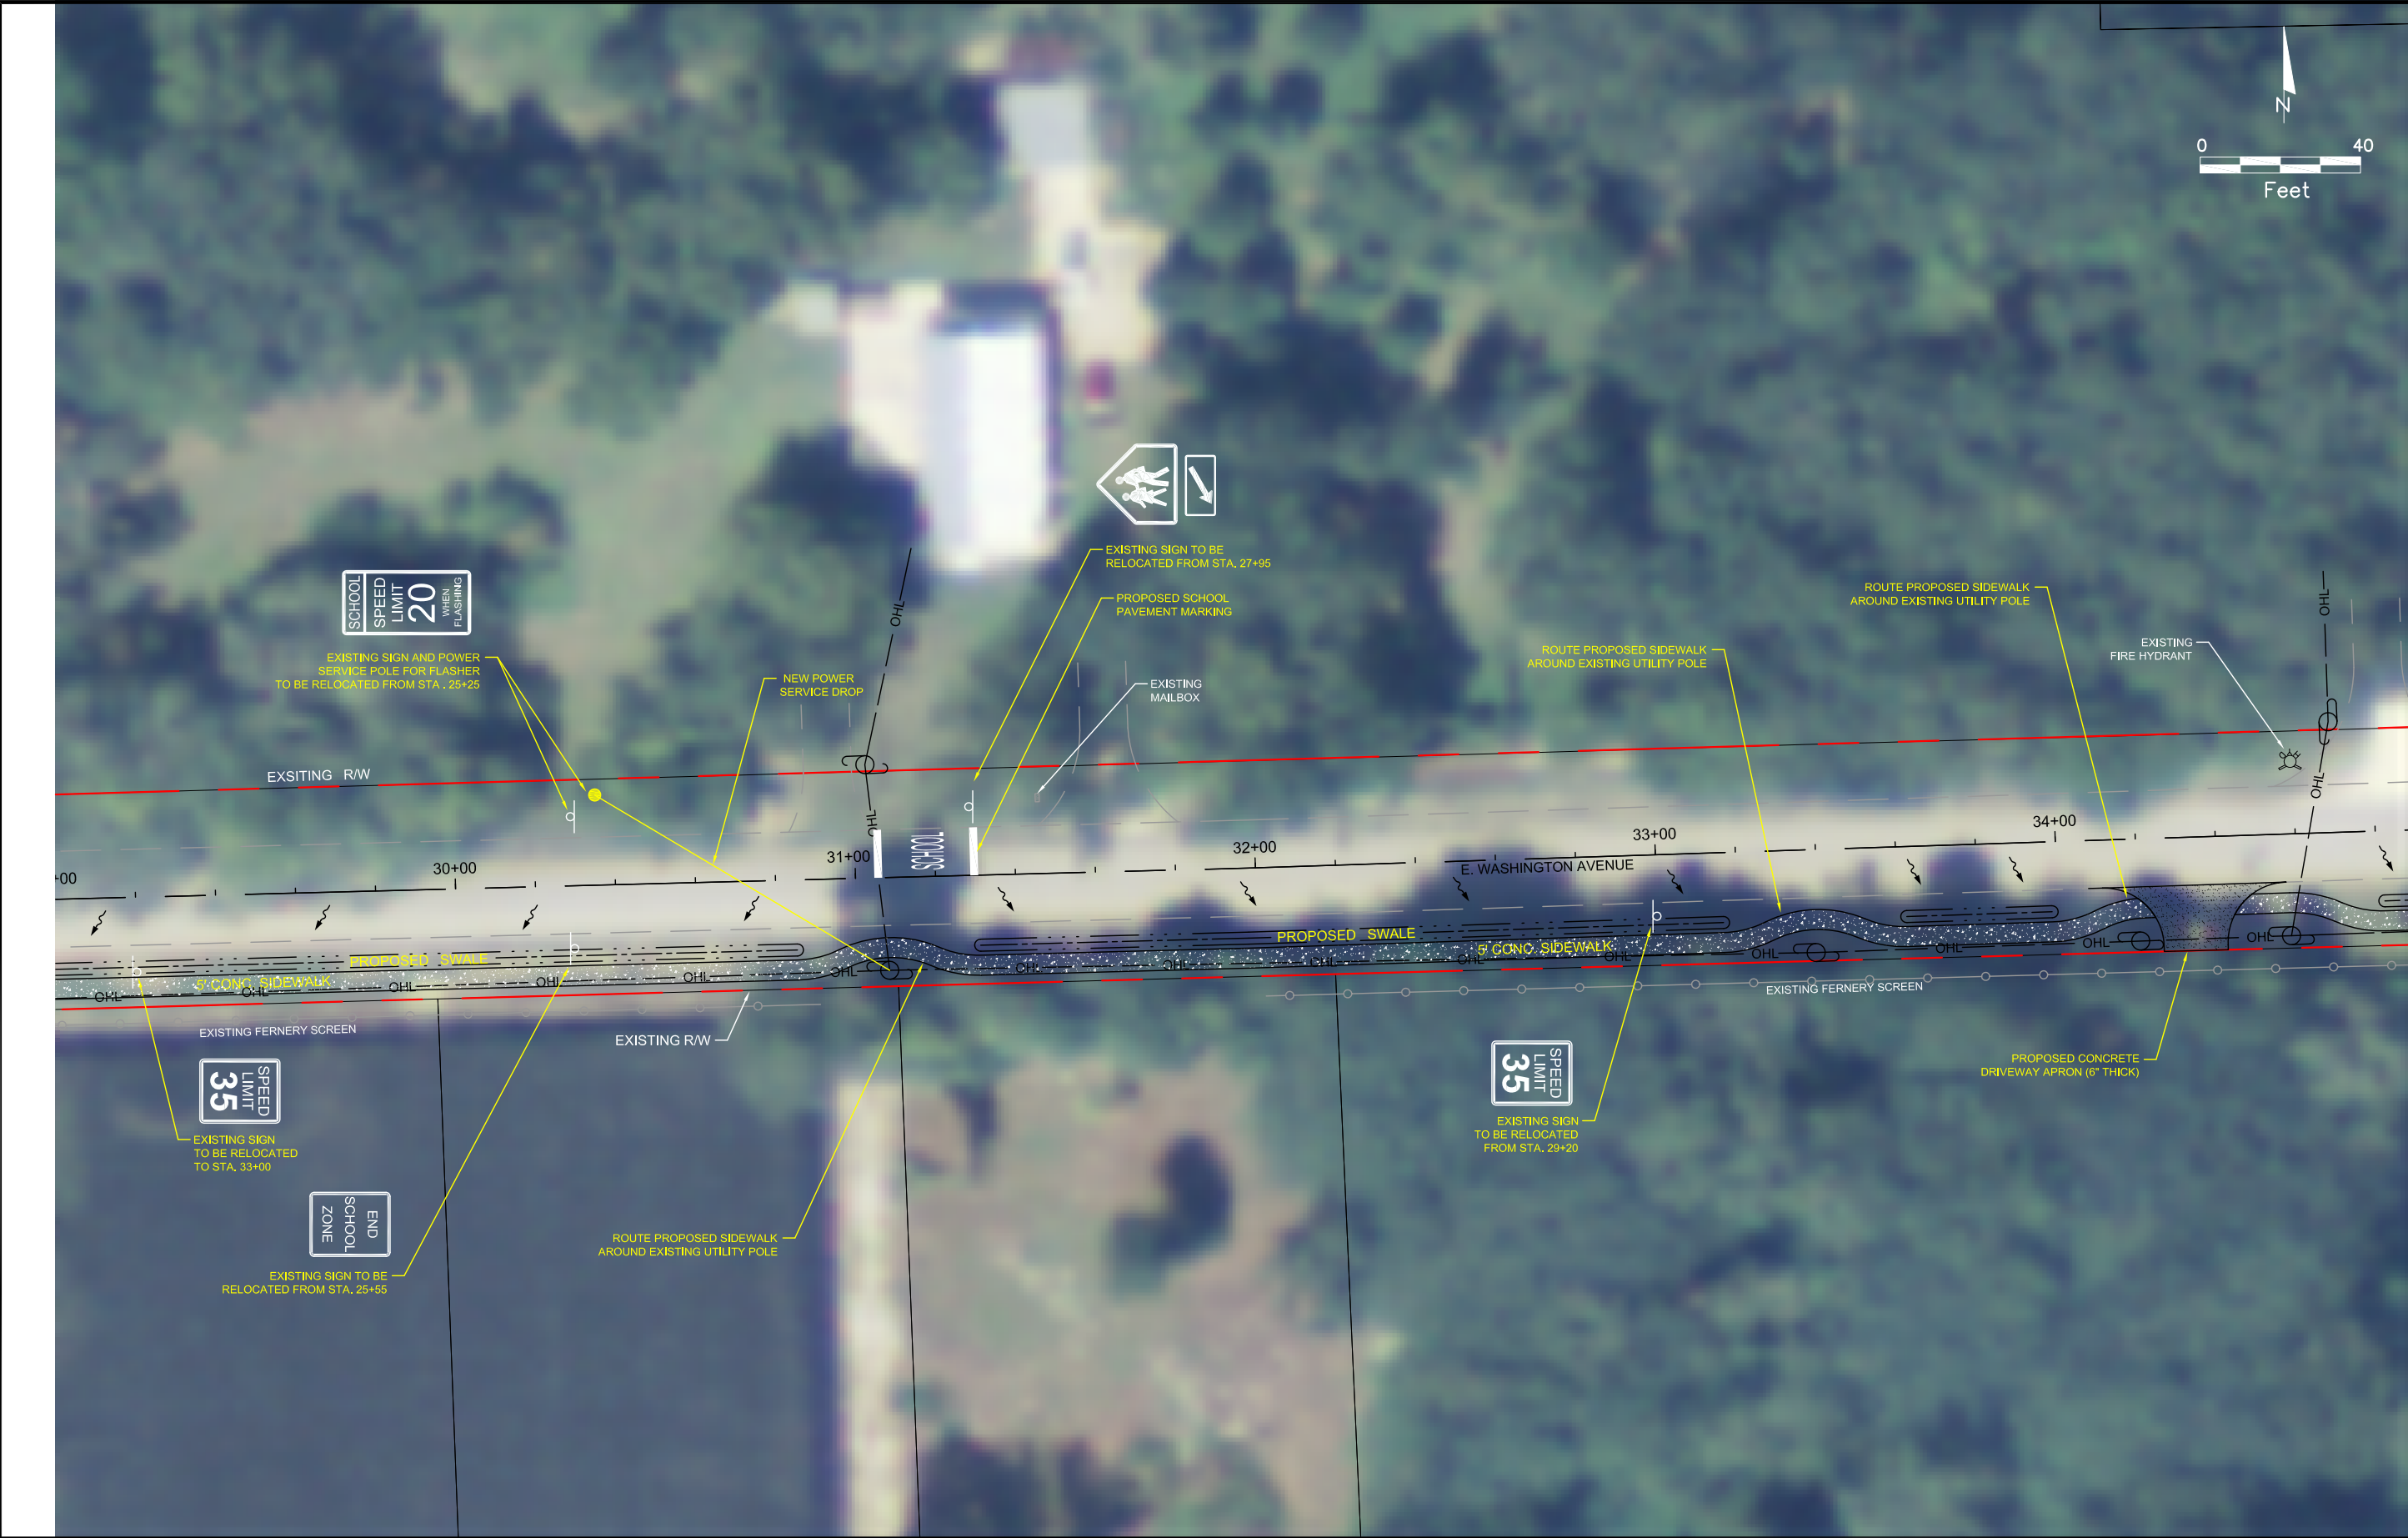

REVISIONS		
DATE	BY	DESCRIPTION




Traffic Engineering Data Solutions, Inc.  
Phone 386.738.1050 156 McGregor Road, Unit A  
Fax 386.738.1055 DeLand, FL 32720  
CERTIFICATE OF AUTHORIZATION NO. 27392

SIDEWALK CONCEPT PLANS	
ROAD NAME	COUNTY
E. WASHINGTON AVENUE	VOLUSIA

PLAN VIEW	SHEET NO.
	10



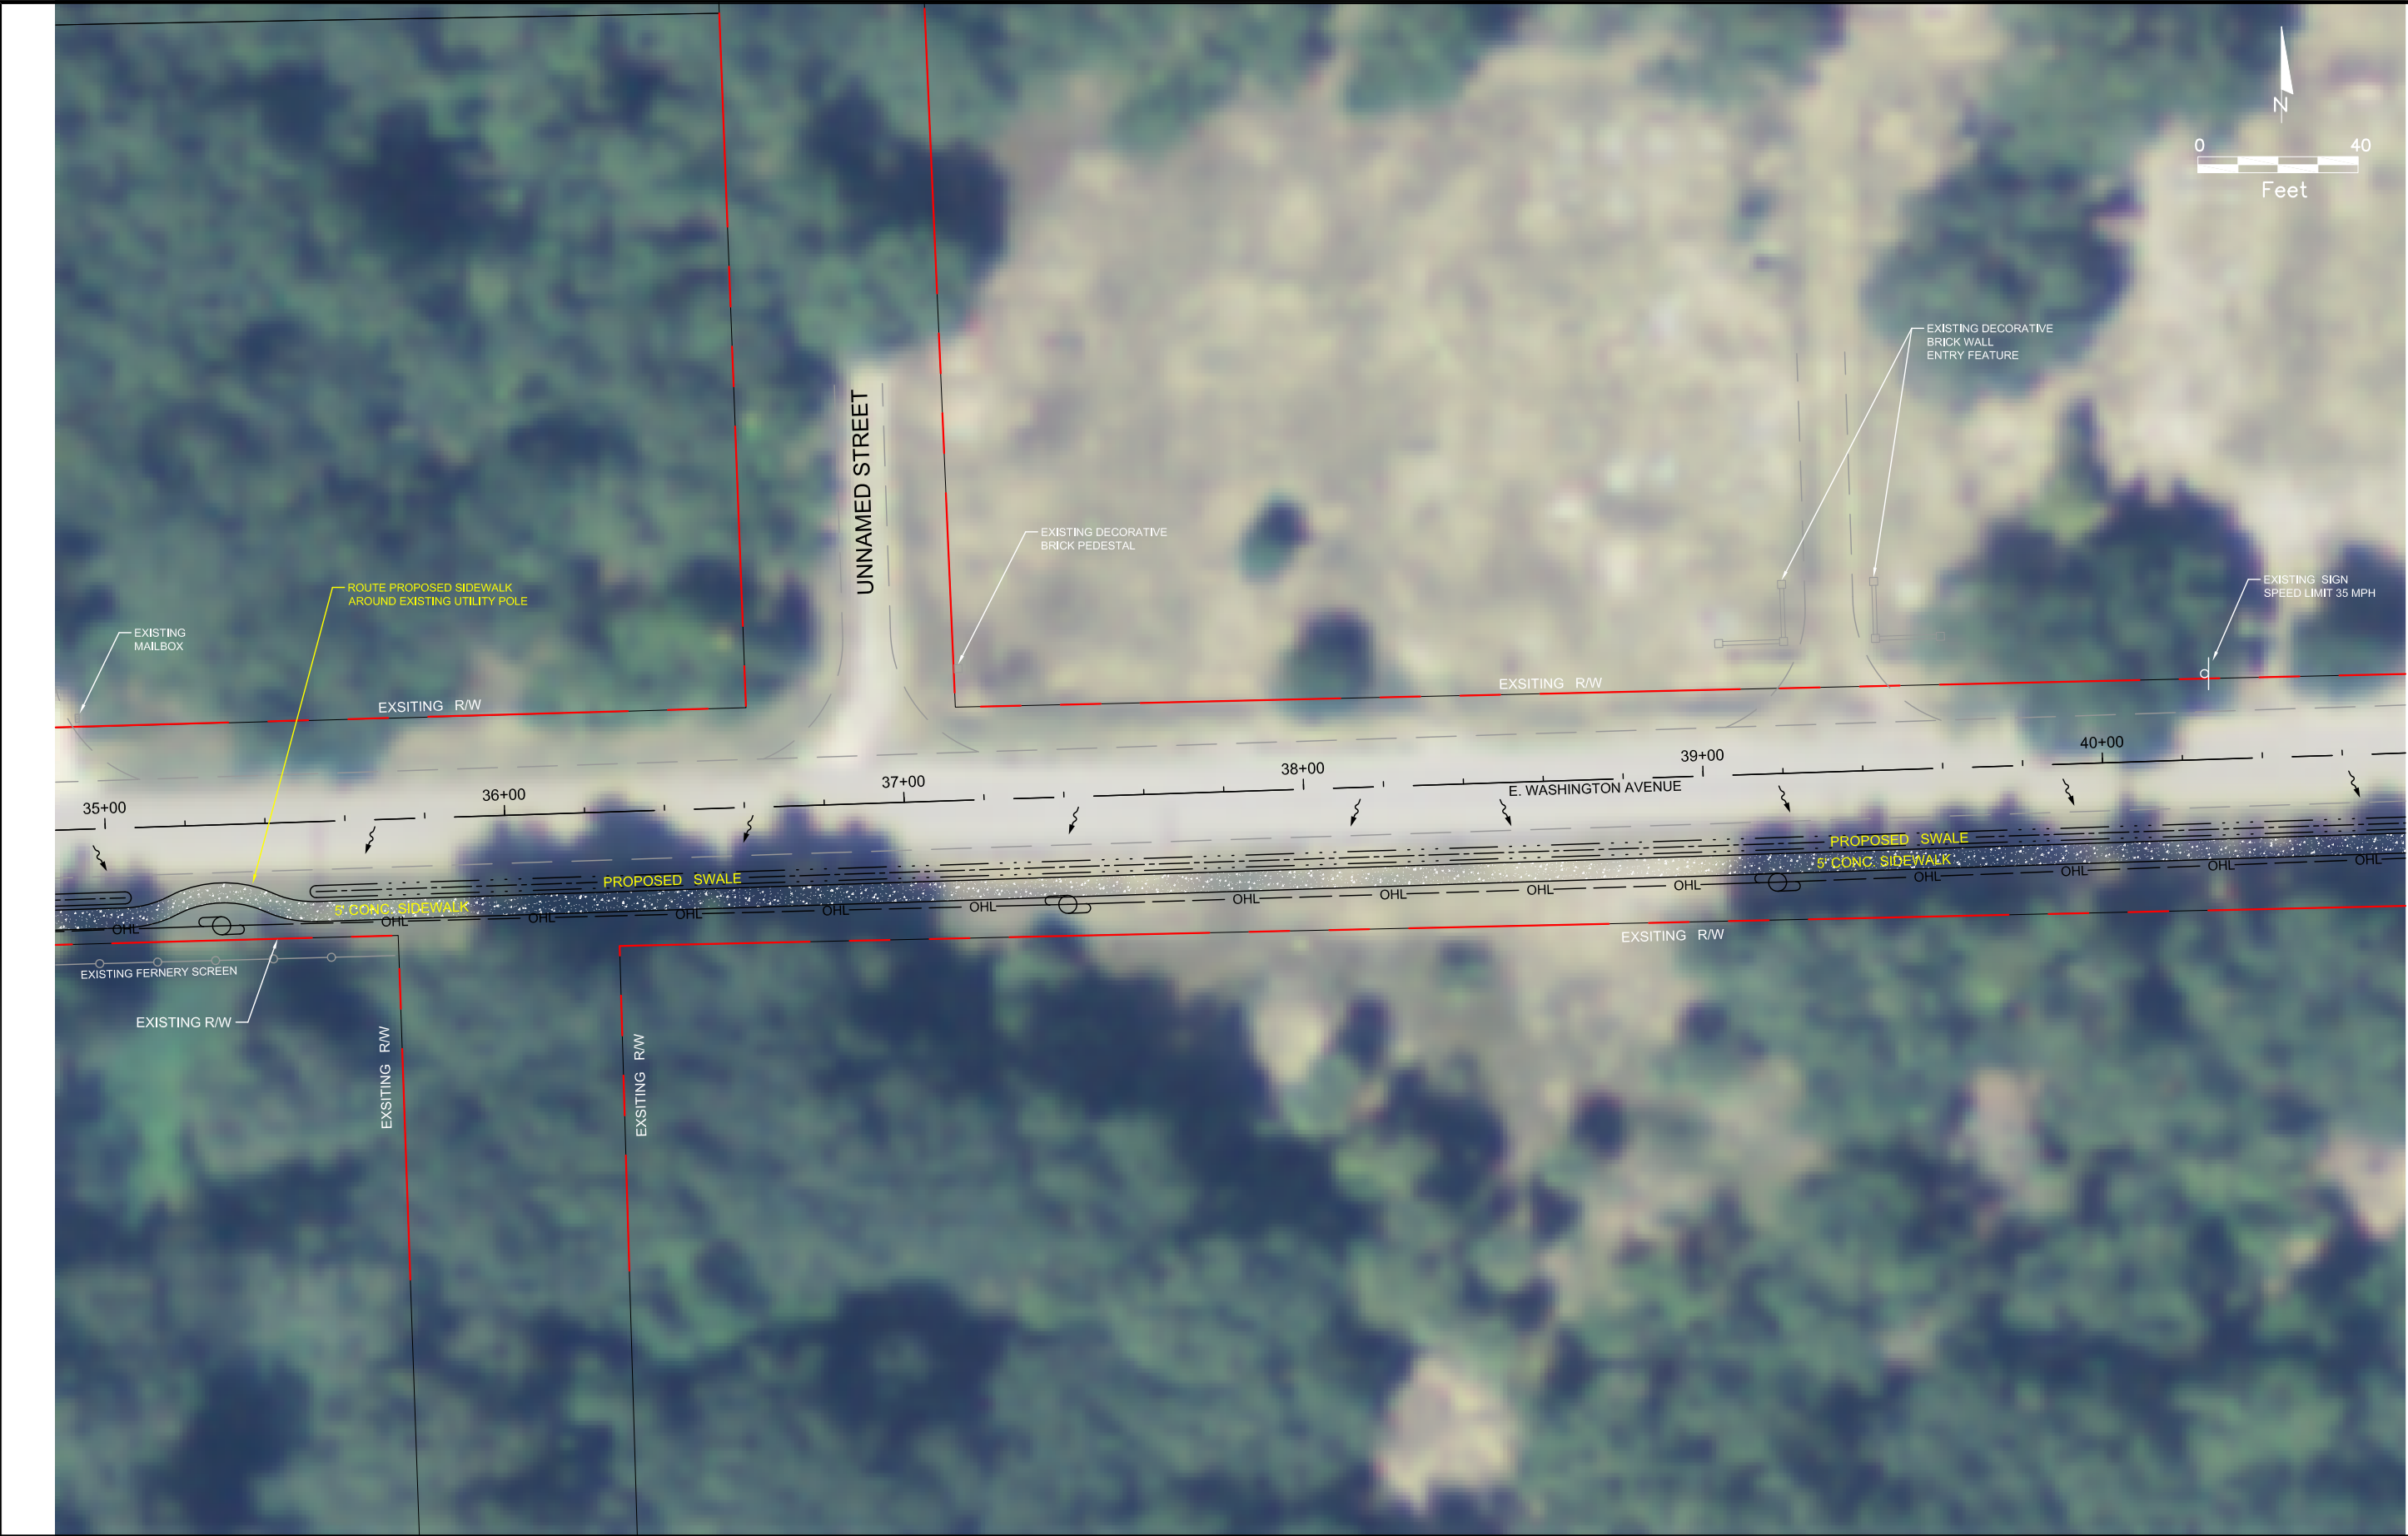

REVISIONS		
DATE	BY	DESCRIPTION



Traffic Engineering Data Solutions, Inc.  
Phone 386.738.1050 156 McGregor Road, Unit A  
Fax 386.738.1055 DeLand, FL 32720  
CERTIFICATE OF AUTHORIZATION NO. 27392

SIDEWALK CONCEPT PLANS	
ROAD NAME	COUNTY
E. WASHINGTON AVENUE	VOLUSIA

PLAN VIEW	SHEET NO.
	11



REVISIONS		
DATE	BY	DESCRIPTION



*Traffic Engineering Data Solutions, Inc.*  
Phone 386.738.1050    156 McGregor Road, Unit A  
Fax 386.738.1055    DeLand, FL 32720  
CERTIFICATE OF AUTHORIZATION NO. 27392

SIDEWALK CONCEPT PLANS	
ROAD NAME	COUNTY
E. WASHINGTON AVENUE	VOLUSIA

PLAN VIEW	SHEET NO.
	12