



REVISIONS						John R. Freeman, JR., P.E., PTOE P.E. License No. 25730 Kittelson & Associates, Inc. 315 E. Robinson St., Suite 465 Orlando, Florida 32801 Certificate of Authorization No 00007524	STATE OF FLORIDA DEPARTMENT OF TRANSPORTATION			LPGA BLVD. PD&E STUDY VERTICAL PROFILE B3 STA 866+27.16 TO 921+36.55	SHEET NO.
DATE	BY	DESCRIPTION	DATE	BY	DESCRIPTION		ROAD NO.	COUNTY	FINANCIAL PROJECT ID		2 of 3
								VOLUSIA	410252-1-22-01		

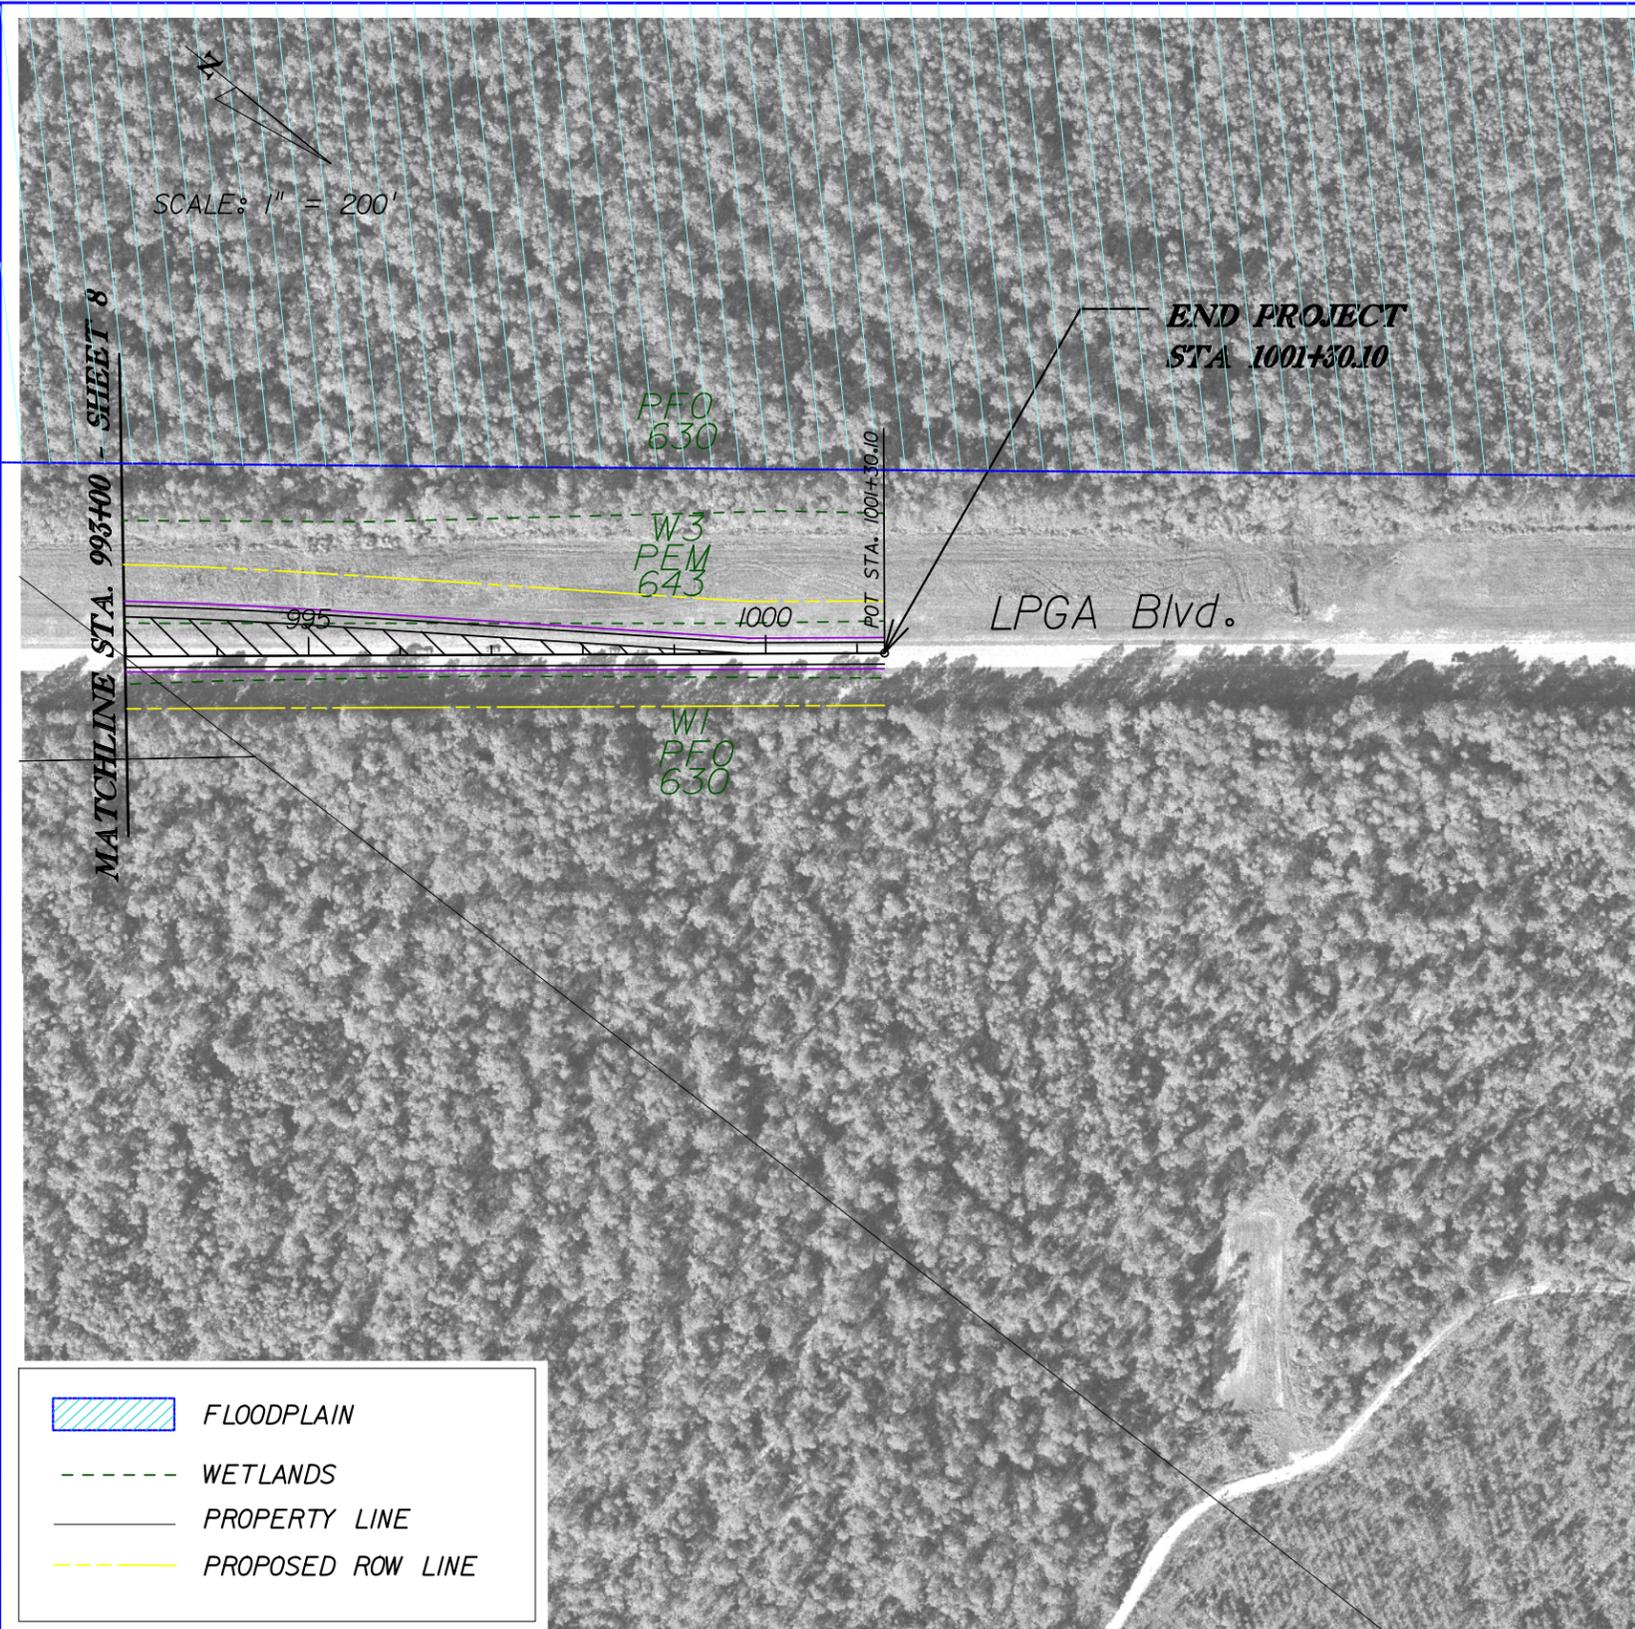

	FLOODPLAIN
	WETLANDS
	PROPERTY LINE
	PROPOSED ROW LINE

REVISIONS						John R. Freeman, JR., P.E., PTOE P.E. License No. 25730 Kittelson & Associates, Inc. 315 E. Robinson St., Suite 465 Orlando, Florida 32801 Certificate of Authorization No 00007524	STATE OF FLORIDA DEPARTMENT OF TRANSPORTATION			LPGA BLVD. PD&E STUDY ALIGNMENT B3 STA 993+00 TO 1001+04	SHEET NO.
DATE	BY	DESCRIPTION	DATE	BY	DESCRIPTION		ROAD NO.	COUNTY	FINANCIAL PROJECT ID		9 of 12
								VOLUSIA	410252-1-22-01		

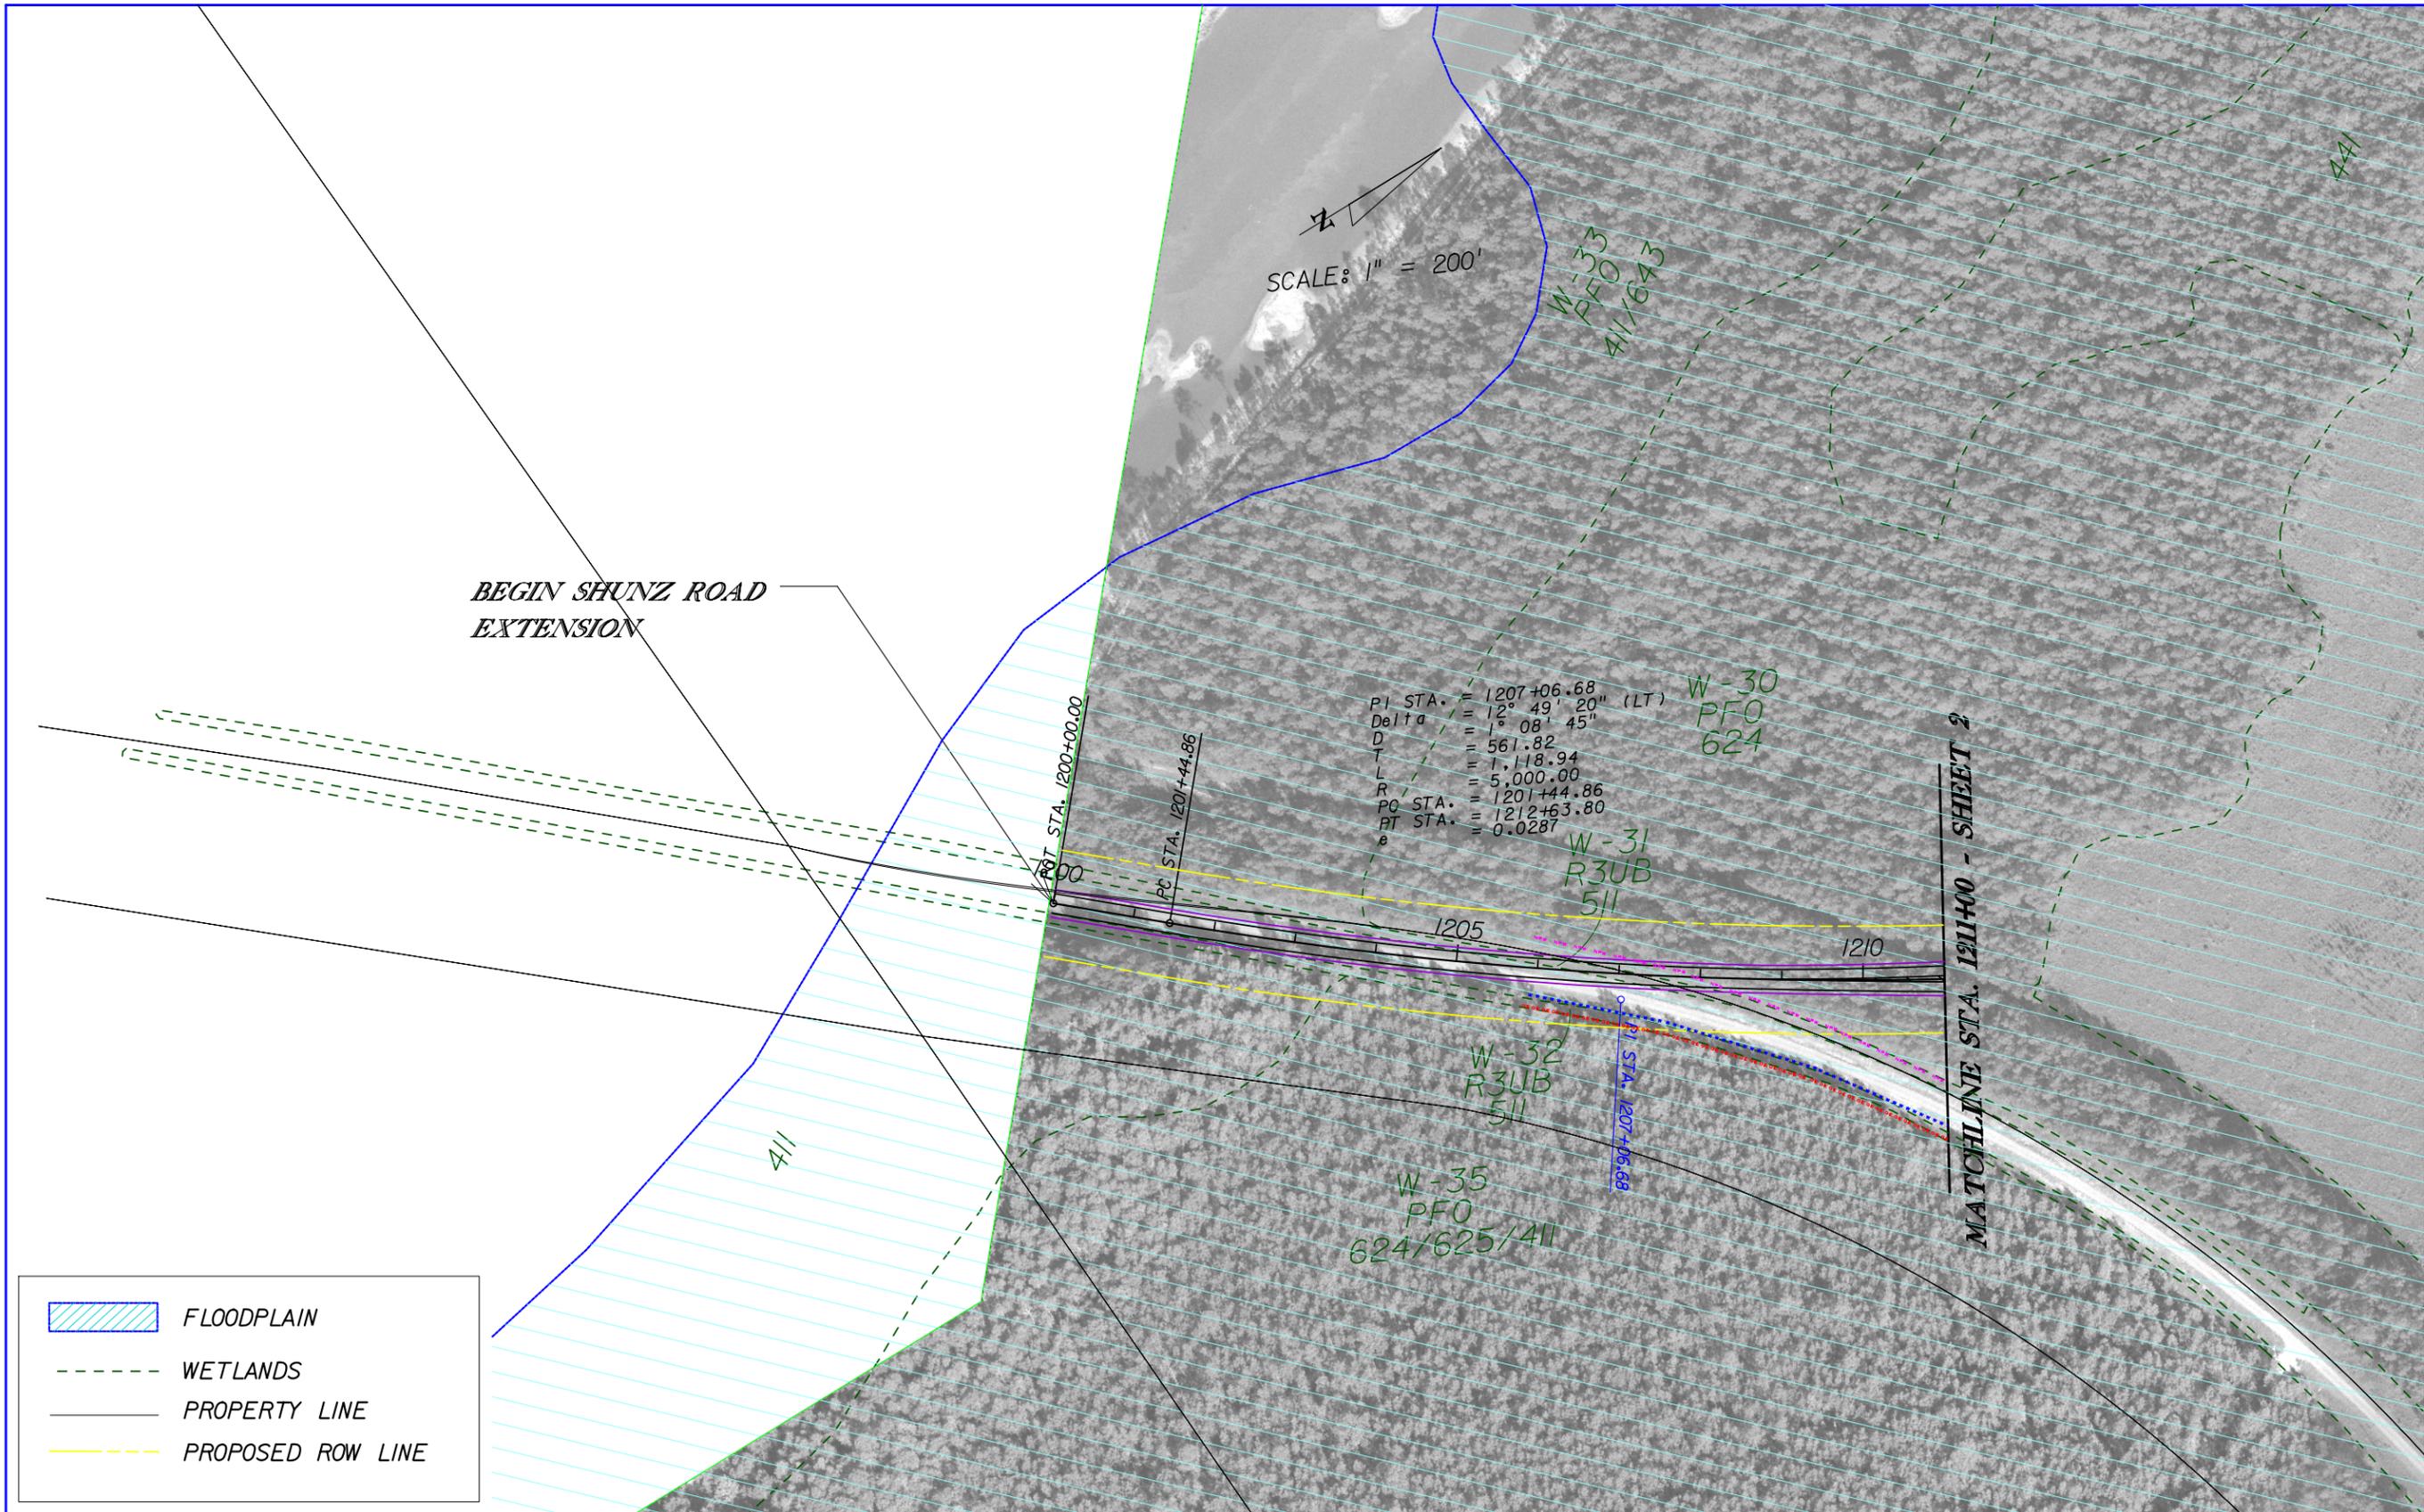

BEGIN SHUNZ ROAD
EXTENSION

SCALE: 1" = 200'

PI STA. = 1207+06.68
Delta = 12° 49' 20" (LT)
D = 561.82
T = 1,118.94
R = 5,000.00
PC STA. = 1201+44.86
PT STA. = 1212+63.80
e = 0.0287

W-30
PFO
624

W-31
R3UB
511

W-32
R3UB
511

W-35
PFO
624/625/411

MATCHLINE STA. 1211+00 - SHEET 2

	FLOODPLAIN
	WETLANDS
	PROPERTY LINE
	PROPOSED ROW LINE

REVISIONS					
DATE	BY	DESCRIPTION	DATE	BY	DESCRIPTION

John R. Freeman, JR., P.E., PTOE
P.E. License No. 25730
Kittelson & Associates, Inc.
315 E. Robinson St., Suite 465
Orlando, Florida 32801
Certificate of Authorization No 00007524


STATE OF FLORIDA DEPARTMENT OF TRANSPORTATION		
ROAD NO.	COUNTY	FINANCIAL PROJECT ID
	VOLUSIA	410252-1-22-01

LPGA BLVD. PD&E STUDY
SHUNZ ROAD EXTENSION
STA 1200+00 TO 1211+00

SHEET NO.
10 of 12



REVISIONS						John R. Freeman, JR., P.E., PTOE P.E. License No. 25730 Kittelson & Associates, Inc. 315 E. Robinson St., Suite 465 Orlando, Florida 32801 Certificate of Authorization No 00007524	STATE OF FLORIDA DEPARTMENT OF TRANSPORTATION		LPGA BLVD. PD&E STUDY POND A	SHEET NO.
DATE	BY	DESCRIPTION	DATE	BY	DESCRIPTION		ROAD NO.	COUNTY		FINANCIAL PROJECT ID
							VOLUSIA	410252-1-22-01		

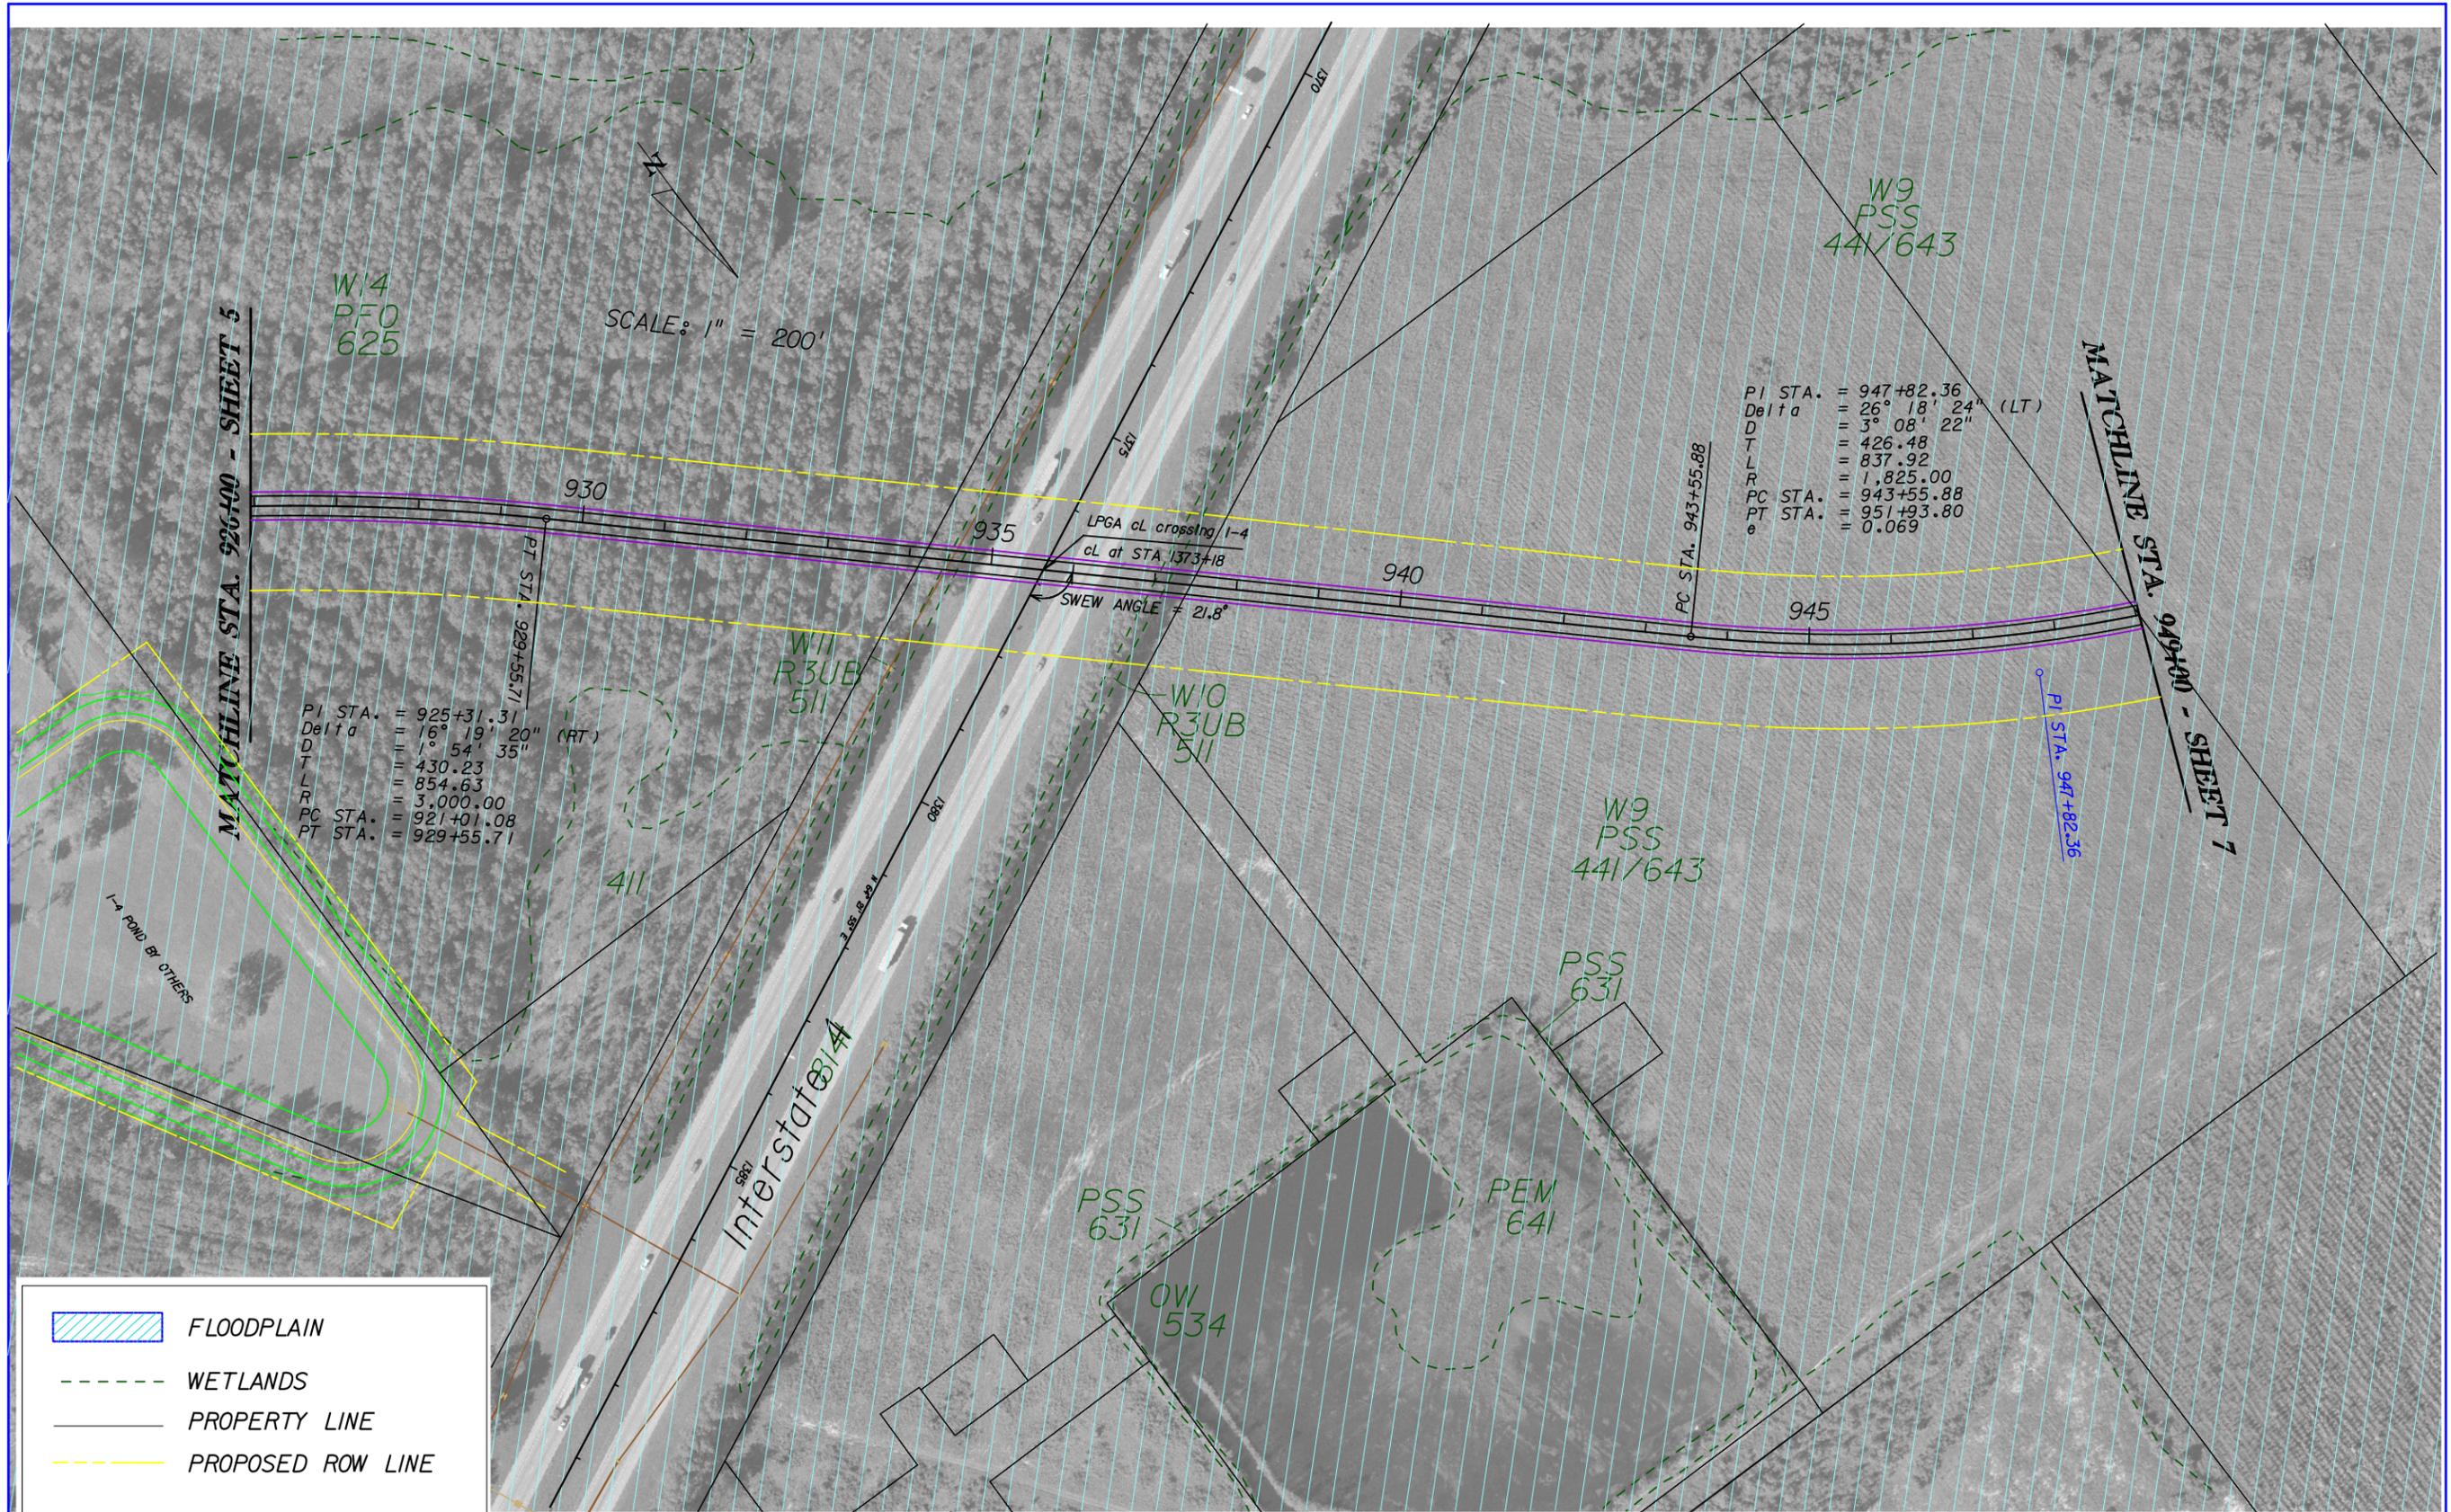

	FLOODPLAIN
	WETLANDS
	PROPERTY LINE
	PROPOSED ROW LINE


REVISIONS					
DATE	BY	DESCRIPTION	DATE	BY	DESCRIPTION

John R. Freeman, JR., P.E., PTOE
P.E. License No. 25730
Kittelson & Associates, Inc.
315 E. Robinson St., Suite 465
Orlando, Florida 32801
Certificate of Authorization No 00007524

STATE OF FLORIDA DEPARTMENT OF TRANSPORTATION		
ROAD NO.	COUNTY	FINANCIAL PROJECT ID
	VOLUSIA	410252-1-22-01

LPGA BLVD. PD&E STUDY
ALIGNMENT B3
STA 926+00 TO 949+00

SHEET NO.
6 of 12

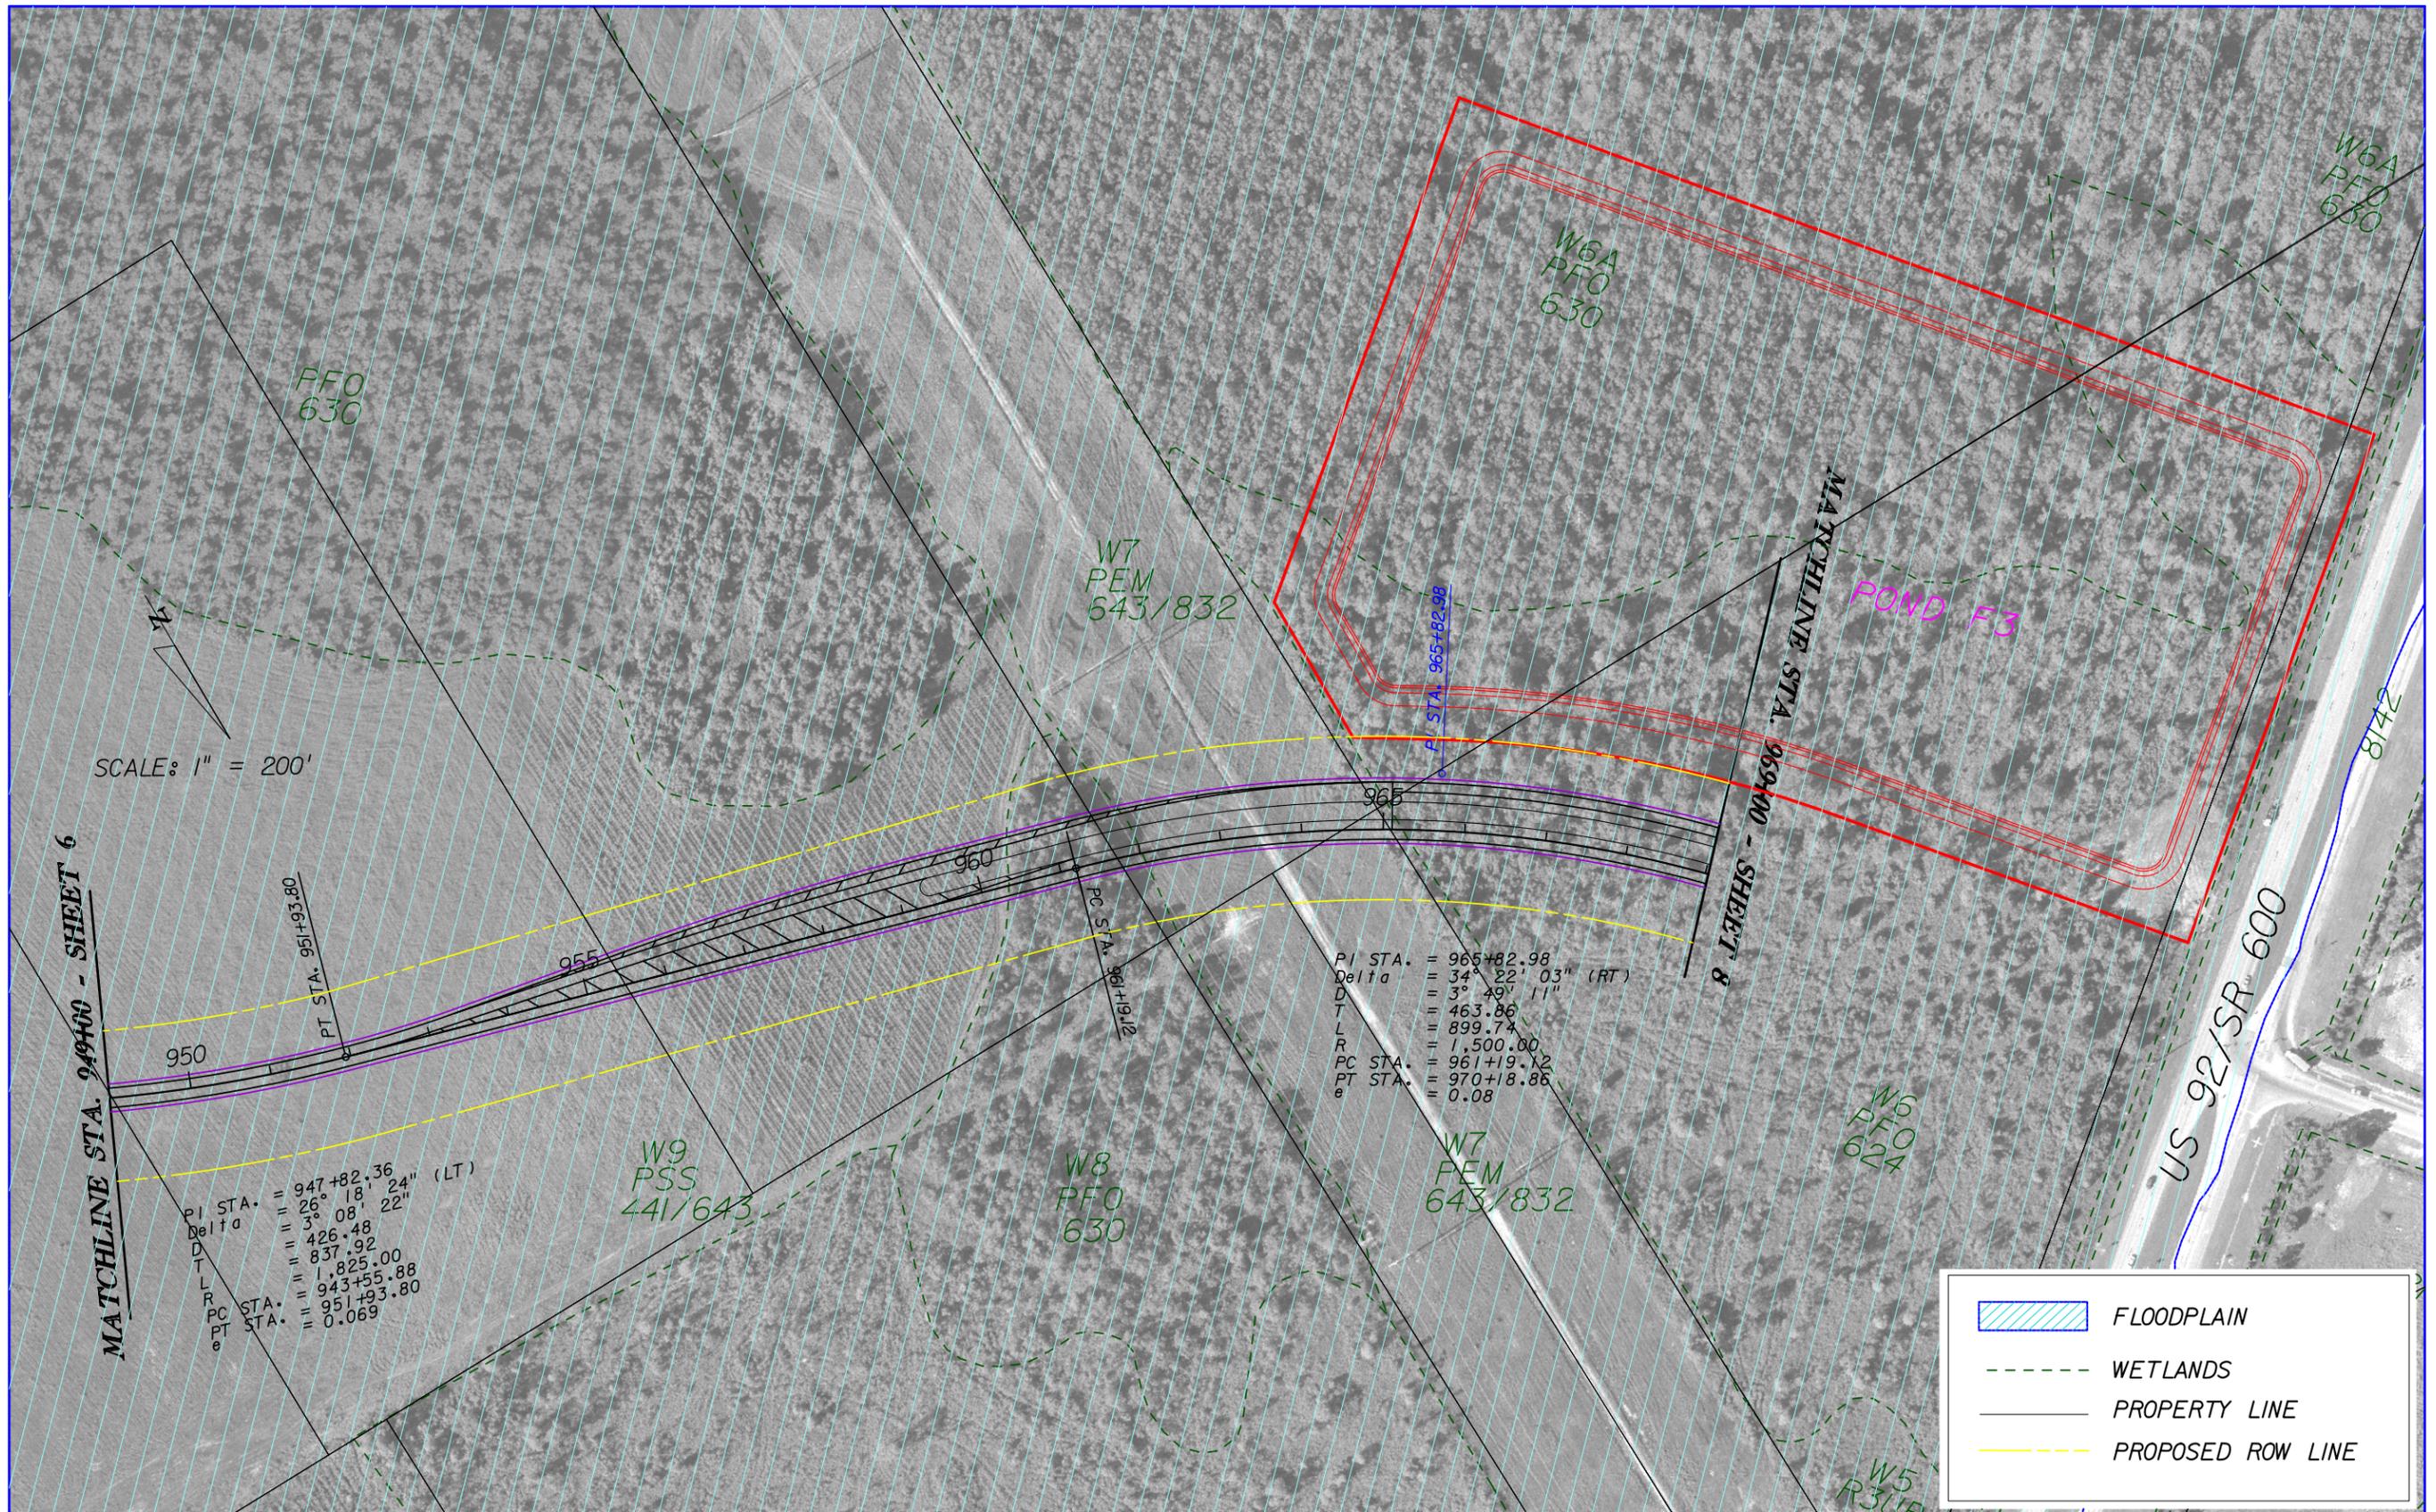

PI STA. = 947+82.36
 Delta = 26° 18' 24" (LT)
 D = 3' 08' 22"
 T = 426.48
 L = 837.92
 R = 1,825.00
 PC STA. = 943+55.88
 PT STA. = 951+93.80
 e = 0.069

PI STA. = 965+82.98
 Delta = 34° 22' 03" (RT)
 D = 3' 49' 11"
 T = 463.86
 L = 899.74
 R = 1,500.00
 PC STA. = 961+19.12
 PT STA. = 970+18.86
 e = 0.08

	FLOODPLAIN
	WETLANDS
	PROPERTY LINE
	PROPOSED ROW LINE

REVISIONS					
DATE	BY	DESCRIPTION	DATE	BY	DESCRIPTION

John R. Freeman, JR., P.E., PTOE
 P.E. License No. 25730
 Kiffelson & Associates, Inc.
 315 E. Robinson St., Suite 465
 Orlando, Florida 32801
 Certificate of Authorization No 00007524

STATE OF FLORIDA		
DEPARTMENT OF TRANSPORTATION		
ROAD NO.	COUNTY	FINANCIAL PROJECT ID
	VOLUSIA	410252-1-22-01

LPGA BLVD. PD&E STUDY
ALIGNMENT B3
STA 949+00 TO 969+00

SHEET NO.
 7 of 12

MATCHLINE STA. 123+47.25 - SHEET 12

SCALE: 1" = 200'

POND F3

US 92/SR 600

MATCHLINE STA. 993+00 - SHEET 9

MATCHLINE STA. 969+00 - SHEET 7

970

PT STA. 970+18.86

LPGA Blvd. Extension

PFO 624

975

980

985

990

LPGA Blvd.

211

W4 R3UB 511

W2 PEM 643

W1 PFO 630

W5 R3UB 511

W7

32

	FLOODPLAIN
	WETLANDS
	PROPERTY LINE
	PROPOSED ROW LINE

REVISIONS

DATE	BY	DESCRIPTION	DATE	BY	DESCRIPTION

John R. Freeman, JR., P.E., PTOE
 P.E. License No. 25730
 Kittelson & Associates, Inc.
 315 E. Robinson St., Suite 465
 Orlando, Florida 32801
 Certificate of Authorization No 00007524

STATE OF FLORIDA
 DEPARTMENT OF TRANSPORTATION

ROAD NO.	COUNTY	FINANCIAL PROJECT ID
	VOLUSIA	410252-1-22-01

LPGA BLVD. PD&E STUDY
 ALIGNMENT B3
 STA 969+00 TO 993+00

SHEET NO.
 8 of 12